
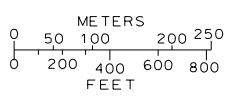


SEE SHT. NO. N-1336

SEE SHT. NO. N-1298

E 4.127.000
N 4.241.500


THIS MAP IS INTENDED FOR USE ONLY AS OPERATIONS MAP BY LOS ANGELES COUNTY SEWER MAINTENANCE DISTRICTS. LOS ANGELES COUNTY EXPRESSLY DISCLAIMS ANY LIABILITY FOR ANY INACCURACIES WHICH MAY BE PRESENT IN THIS MAP.

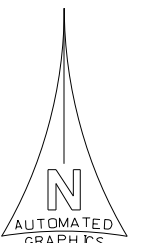

LEGEND

- CLAY SEWERS MAINTAINED BY SMD, 8" UNLESS OTHERWISE NOTED
- PLASTIC SEWERS
- CONCRETE SEWERS
- CLAY SEWERS, LINED
- CEMENT SEWERS, LINED
- FORCE MANS
- SEWERS NOT MAINTAINED BY SMD
- TRUNK SEWERS
- CITY BOUNDARY
- STANDARD MANHOLE
- DROP MANHOLE
- SHALLOW MANHOLE
- TRAP MANHOLE
- WEIR MANHOLE
- C.D. CLEANOUT
- L.H. LAMP HOLE
- PUMP STATION

TOTAL MH'S THIS MAP: 176

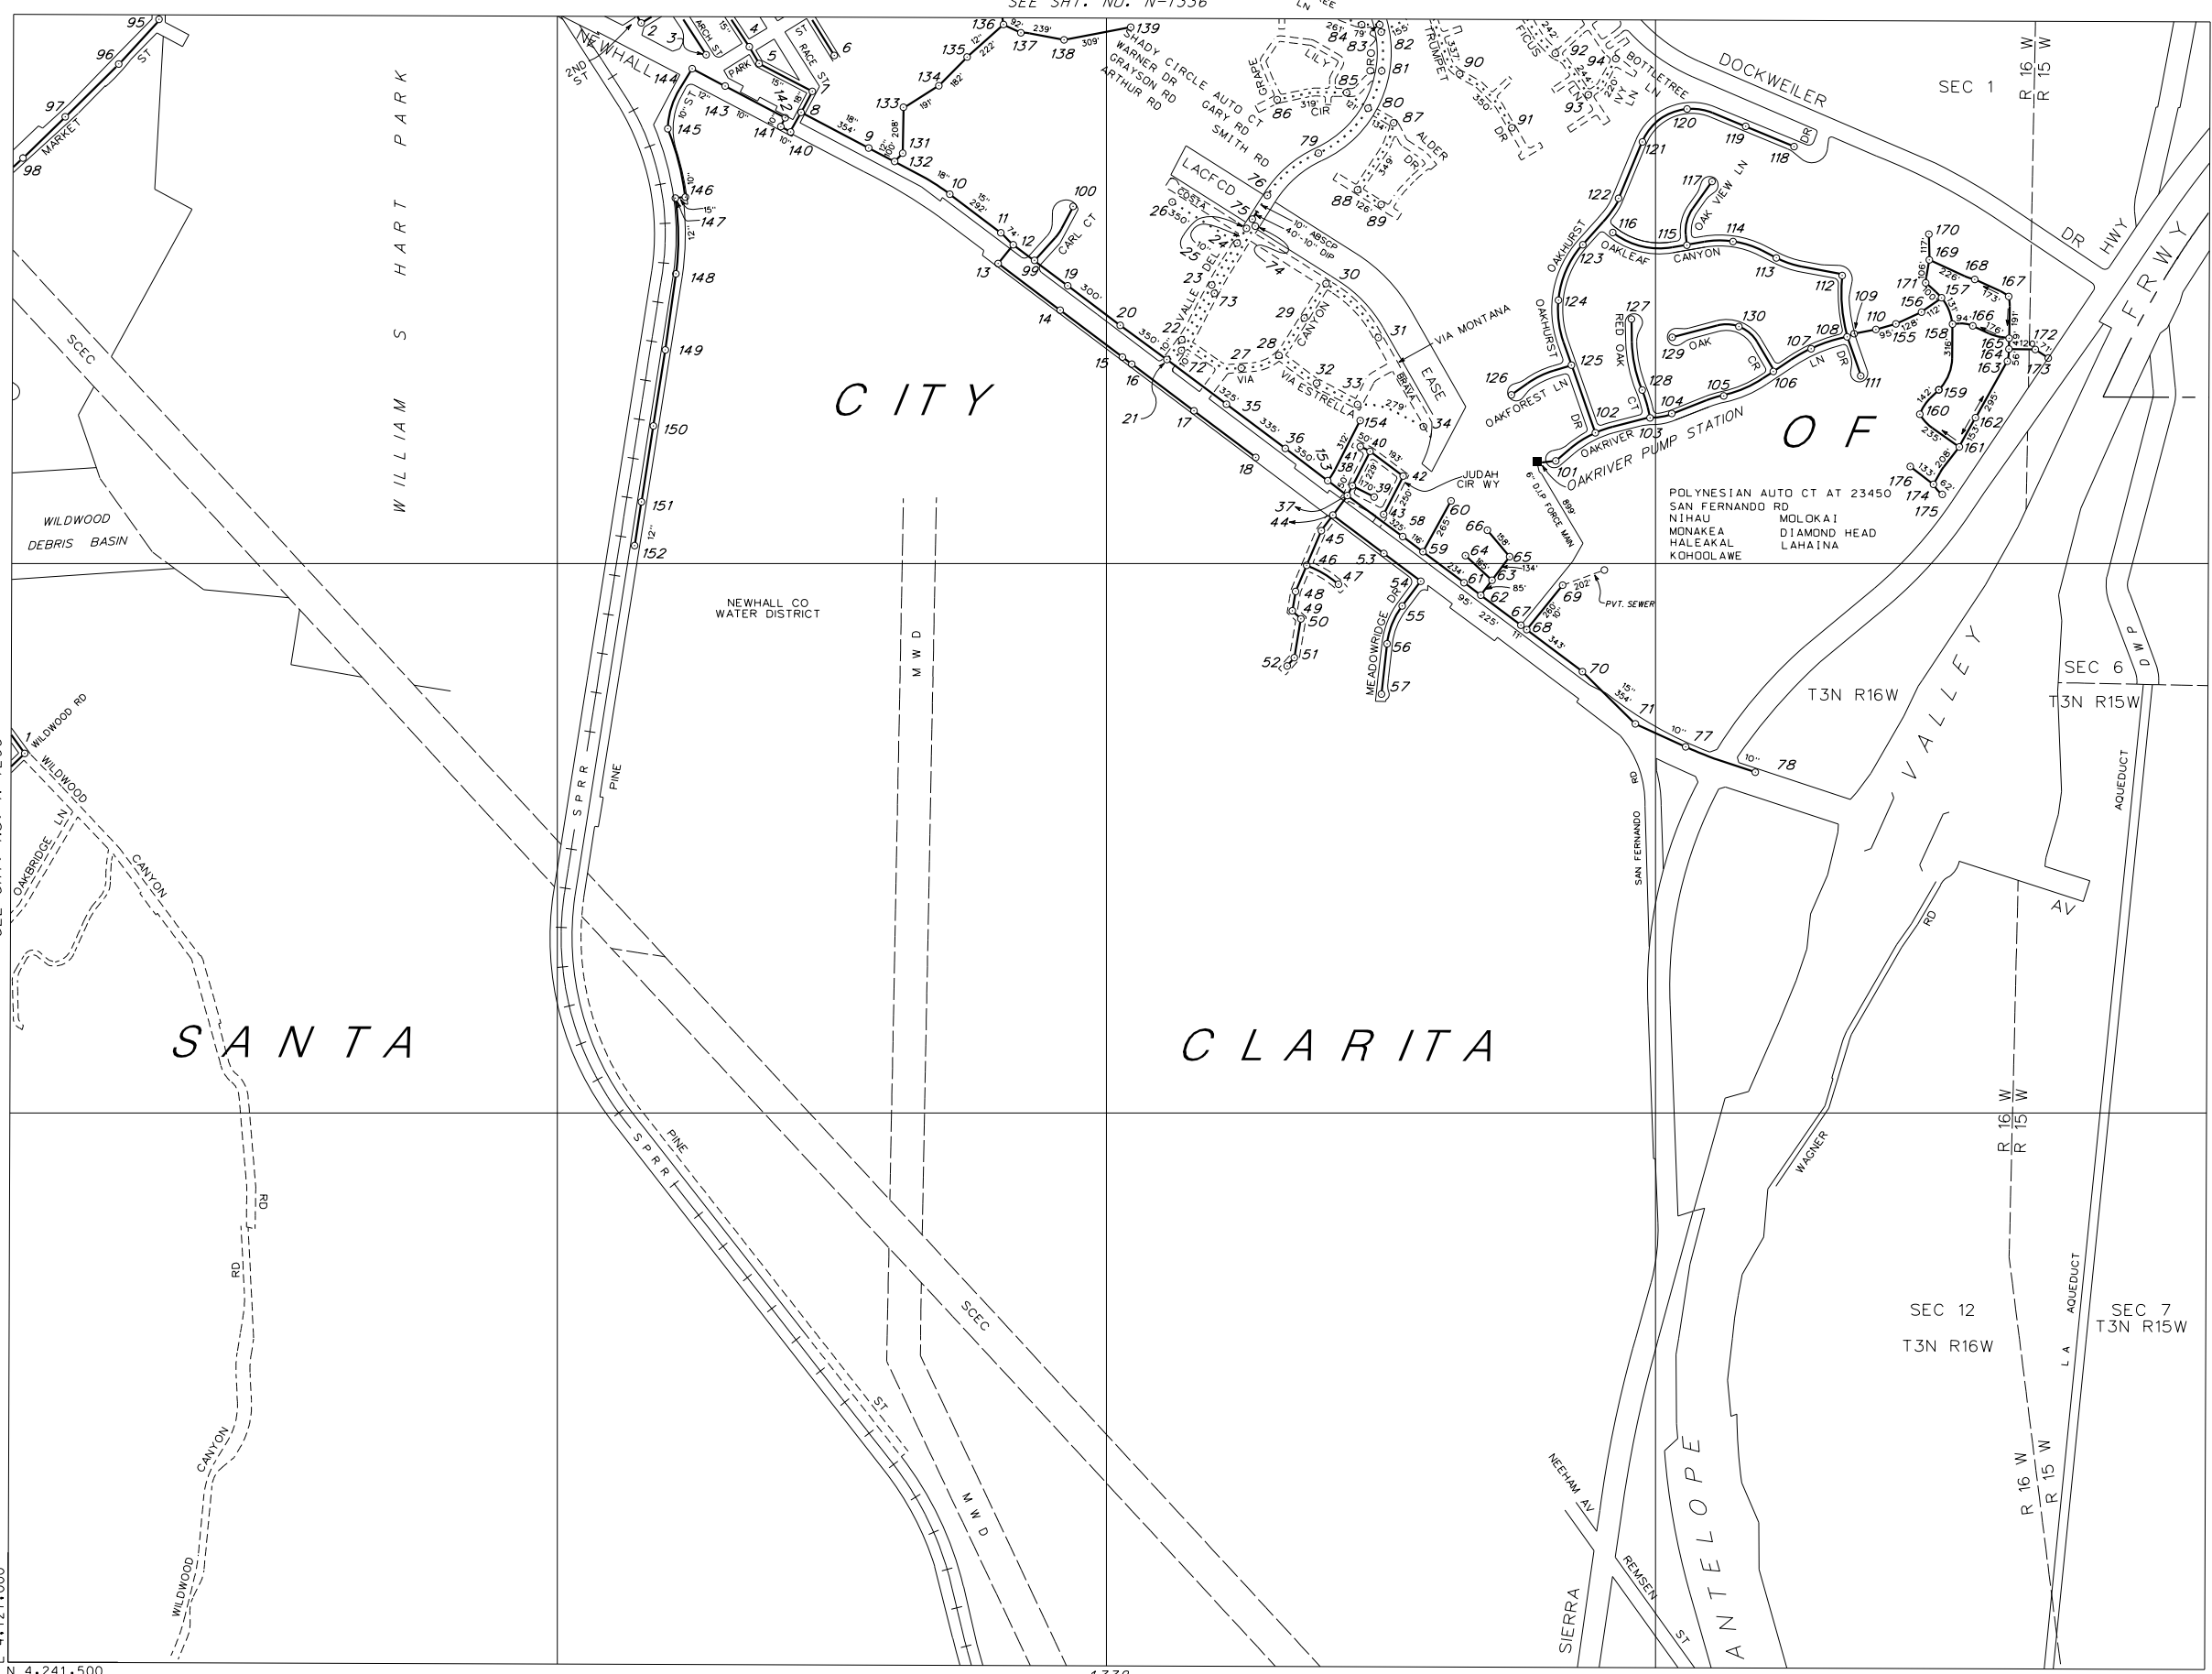

CITY

O F

SANTA

CLARITA

VALLEY

ANTELOPE

WILLIAM S HART PARK

NEWHALL CO WATER DISTRICT

POLYNESIAN AUTO CT AT 23450
SAN FERNANDO RD
NIHAU
MONAHEA
HALEAKAL
KHOOLAWA

T3N R16W

T3N R15W

SEC 12
T3N R16W

SEC 7
T3N R15W

1338

1377