
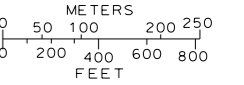



C-140
C-141
C-142
C-143

THIS MAP IS INTENDED FOR USE ONLY AS OPERATIONS MAP BY LOS ANGELES COUNTY SEWER MAINTENANCE DISTRICTS. LOS ANGELES COUNTY EXPRESSLY DISCLAIMS ANY LIABILITY FOR ANY INACCURACIES WHICH MAY BE PRESENT IN THIS MAP.

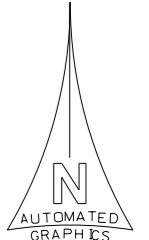

LEGEND

- CLAY SEWERS MAINTAINED BY SMD, 8" UNLESS OTHERWISE NOTED
 - PLASTIC SEWERS
 - CONCRETE SEWERS
 - CLAY SEWERS, LINED
 - CEMENT SEWERS, LINED
 - FORCE MANS
 - SEWERS NOT MAINTAINED BY SMD
 - TRUNK SEWERS
 - CITY BOUNDARY
 - STANDARD MANHOLE
 - DROP MANHOLE
 - SHALLOW MANHOLE
 - TRAP MANHOLE
 - WEIR MANHOLE
 - CLEANOUT
 - LAMP HOLE
 - PUMP STATION
 - COMPOSITE MANHOLE COVER
- TOTAL MH'S THIS MAP: 607

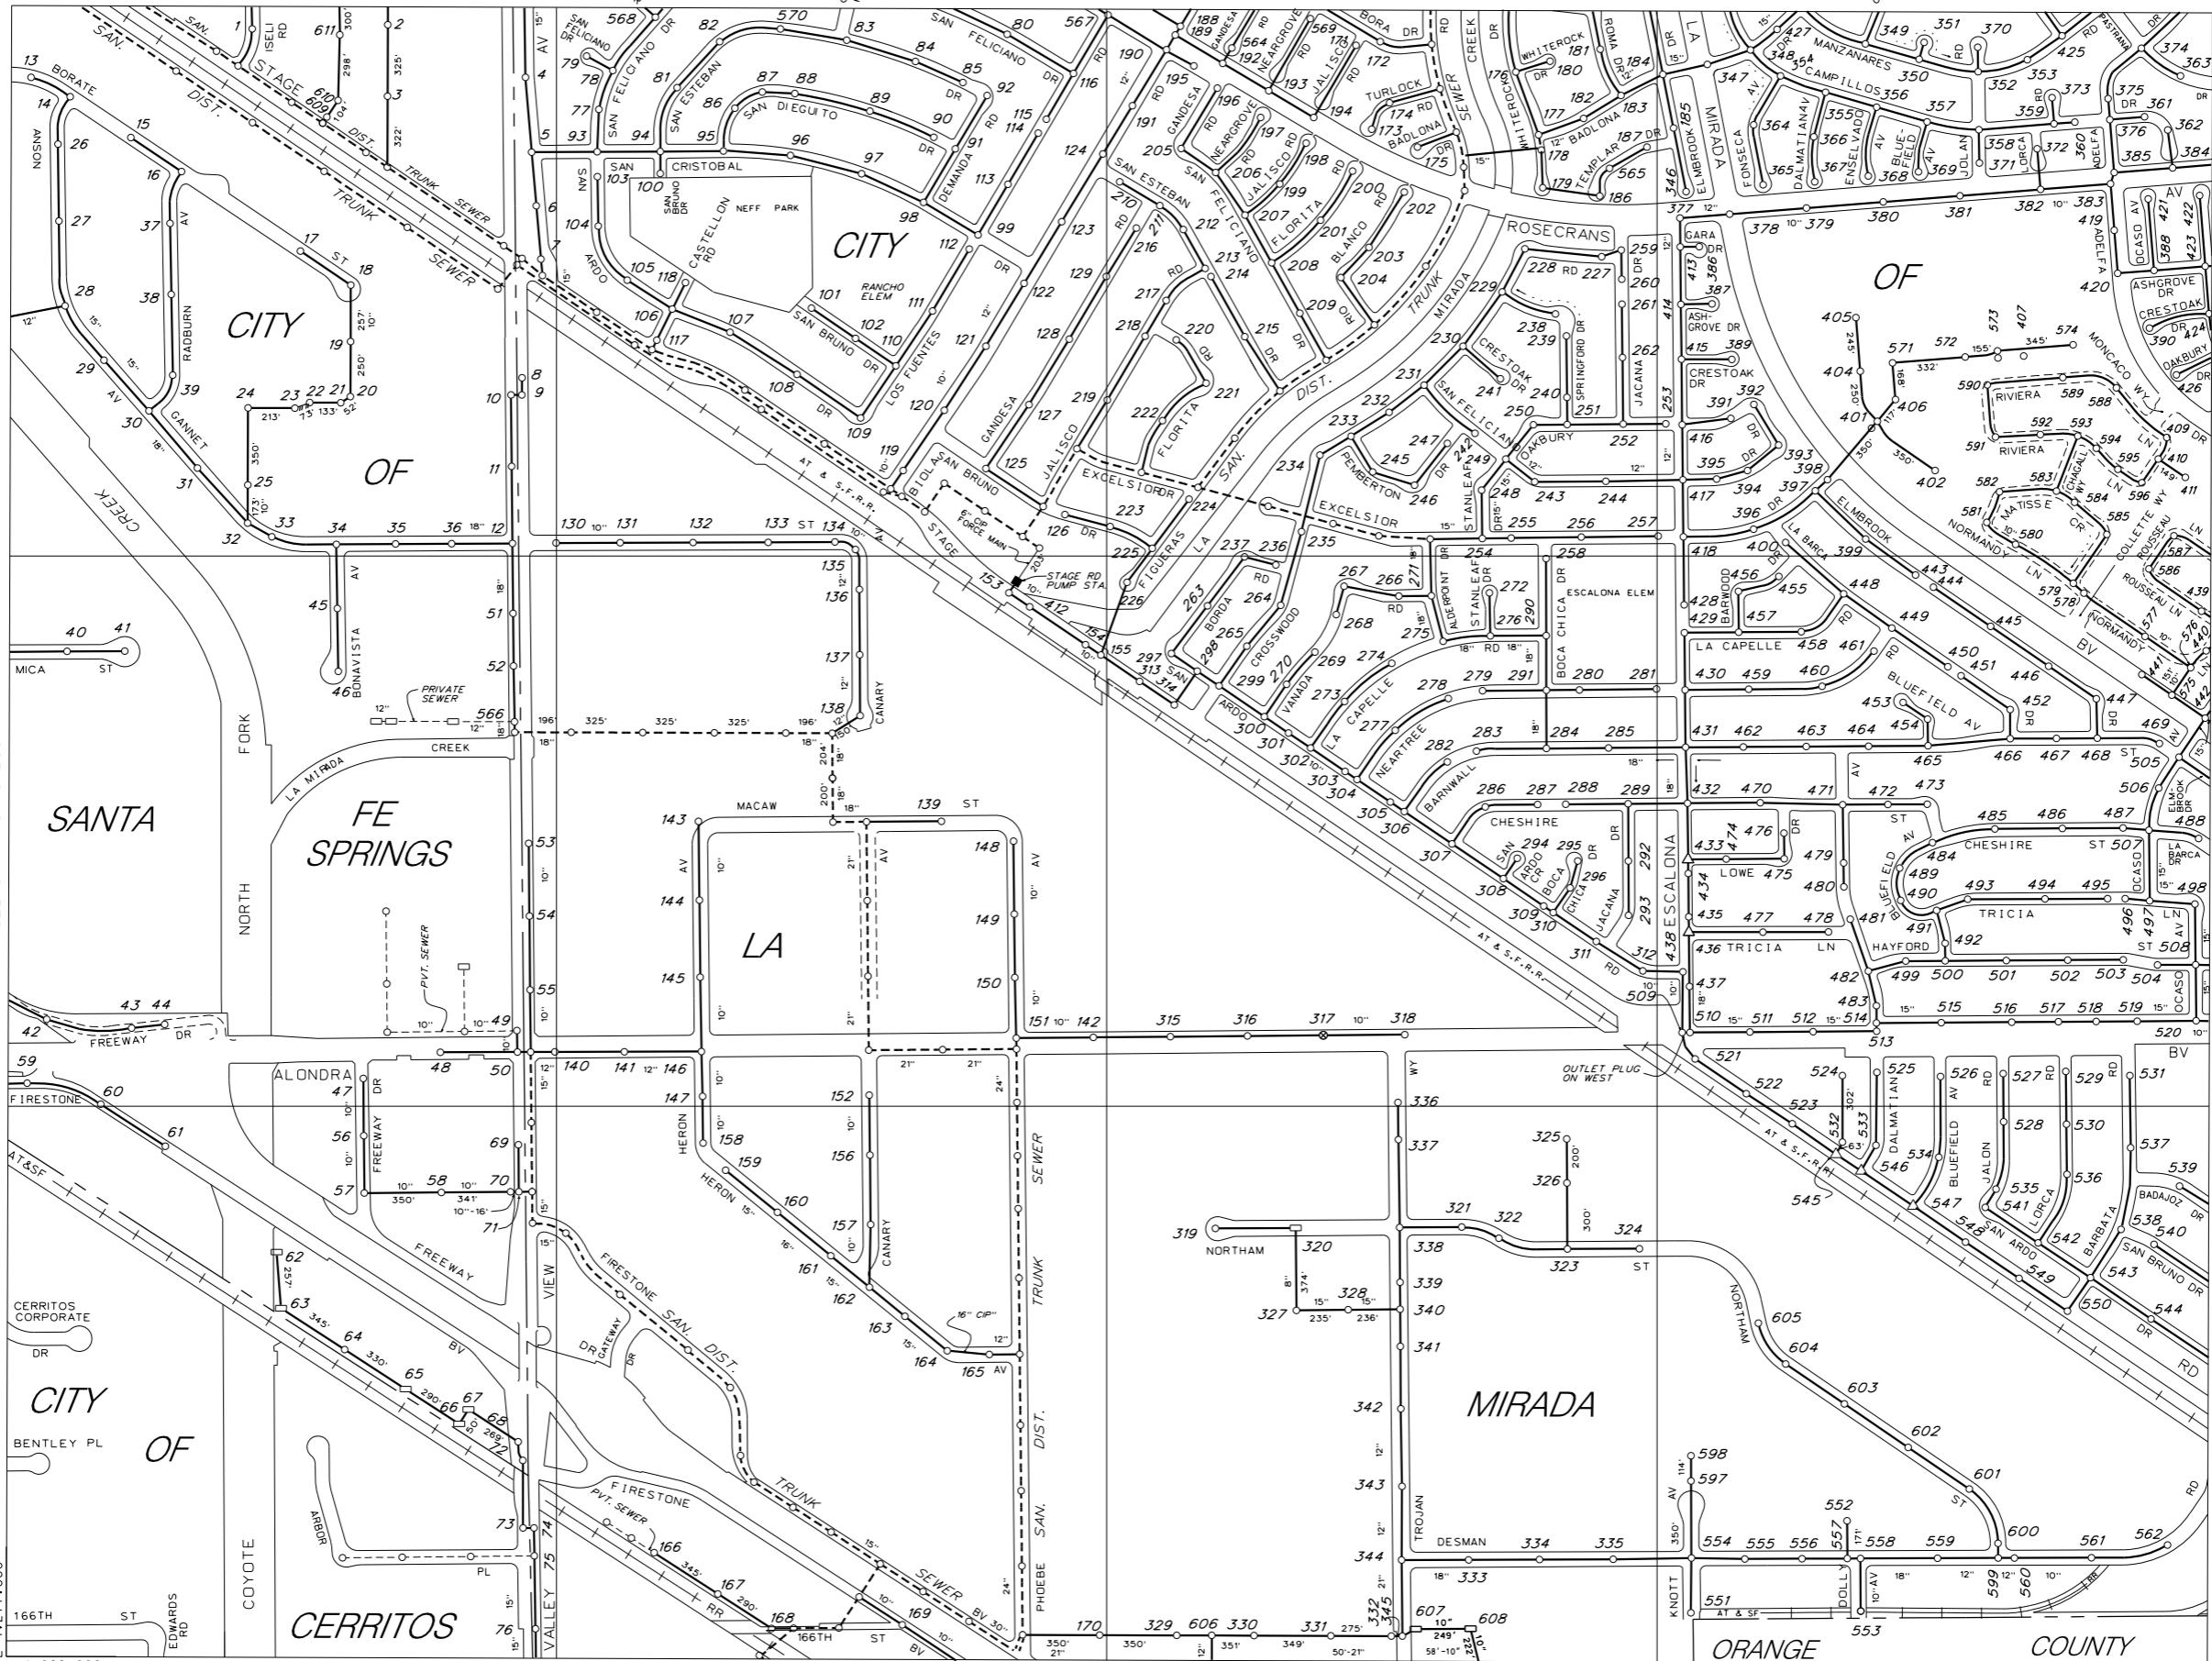

SEE SHT. NO. C-2081

SEE SHT. NO. C-2178

SEE SHT. NO. C-2130

SEE SHT. NO. C-2132

MAP REV
04-05-21
DATA BASE REV
07-22-93