

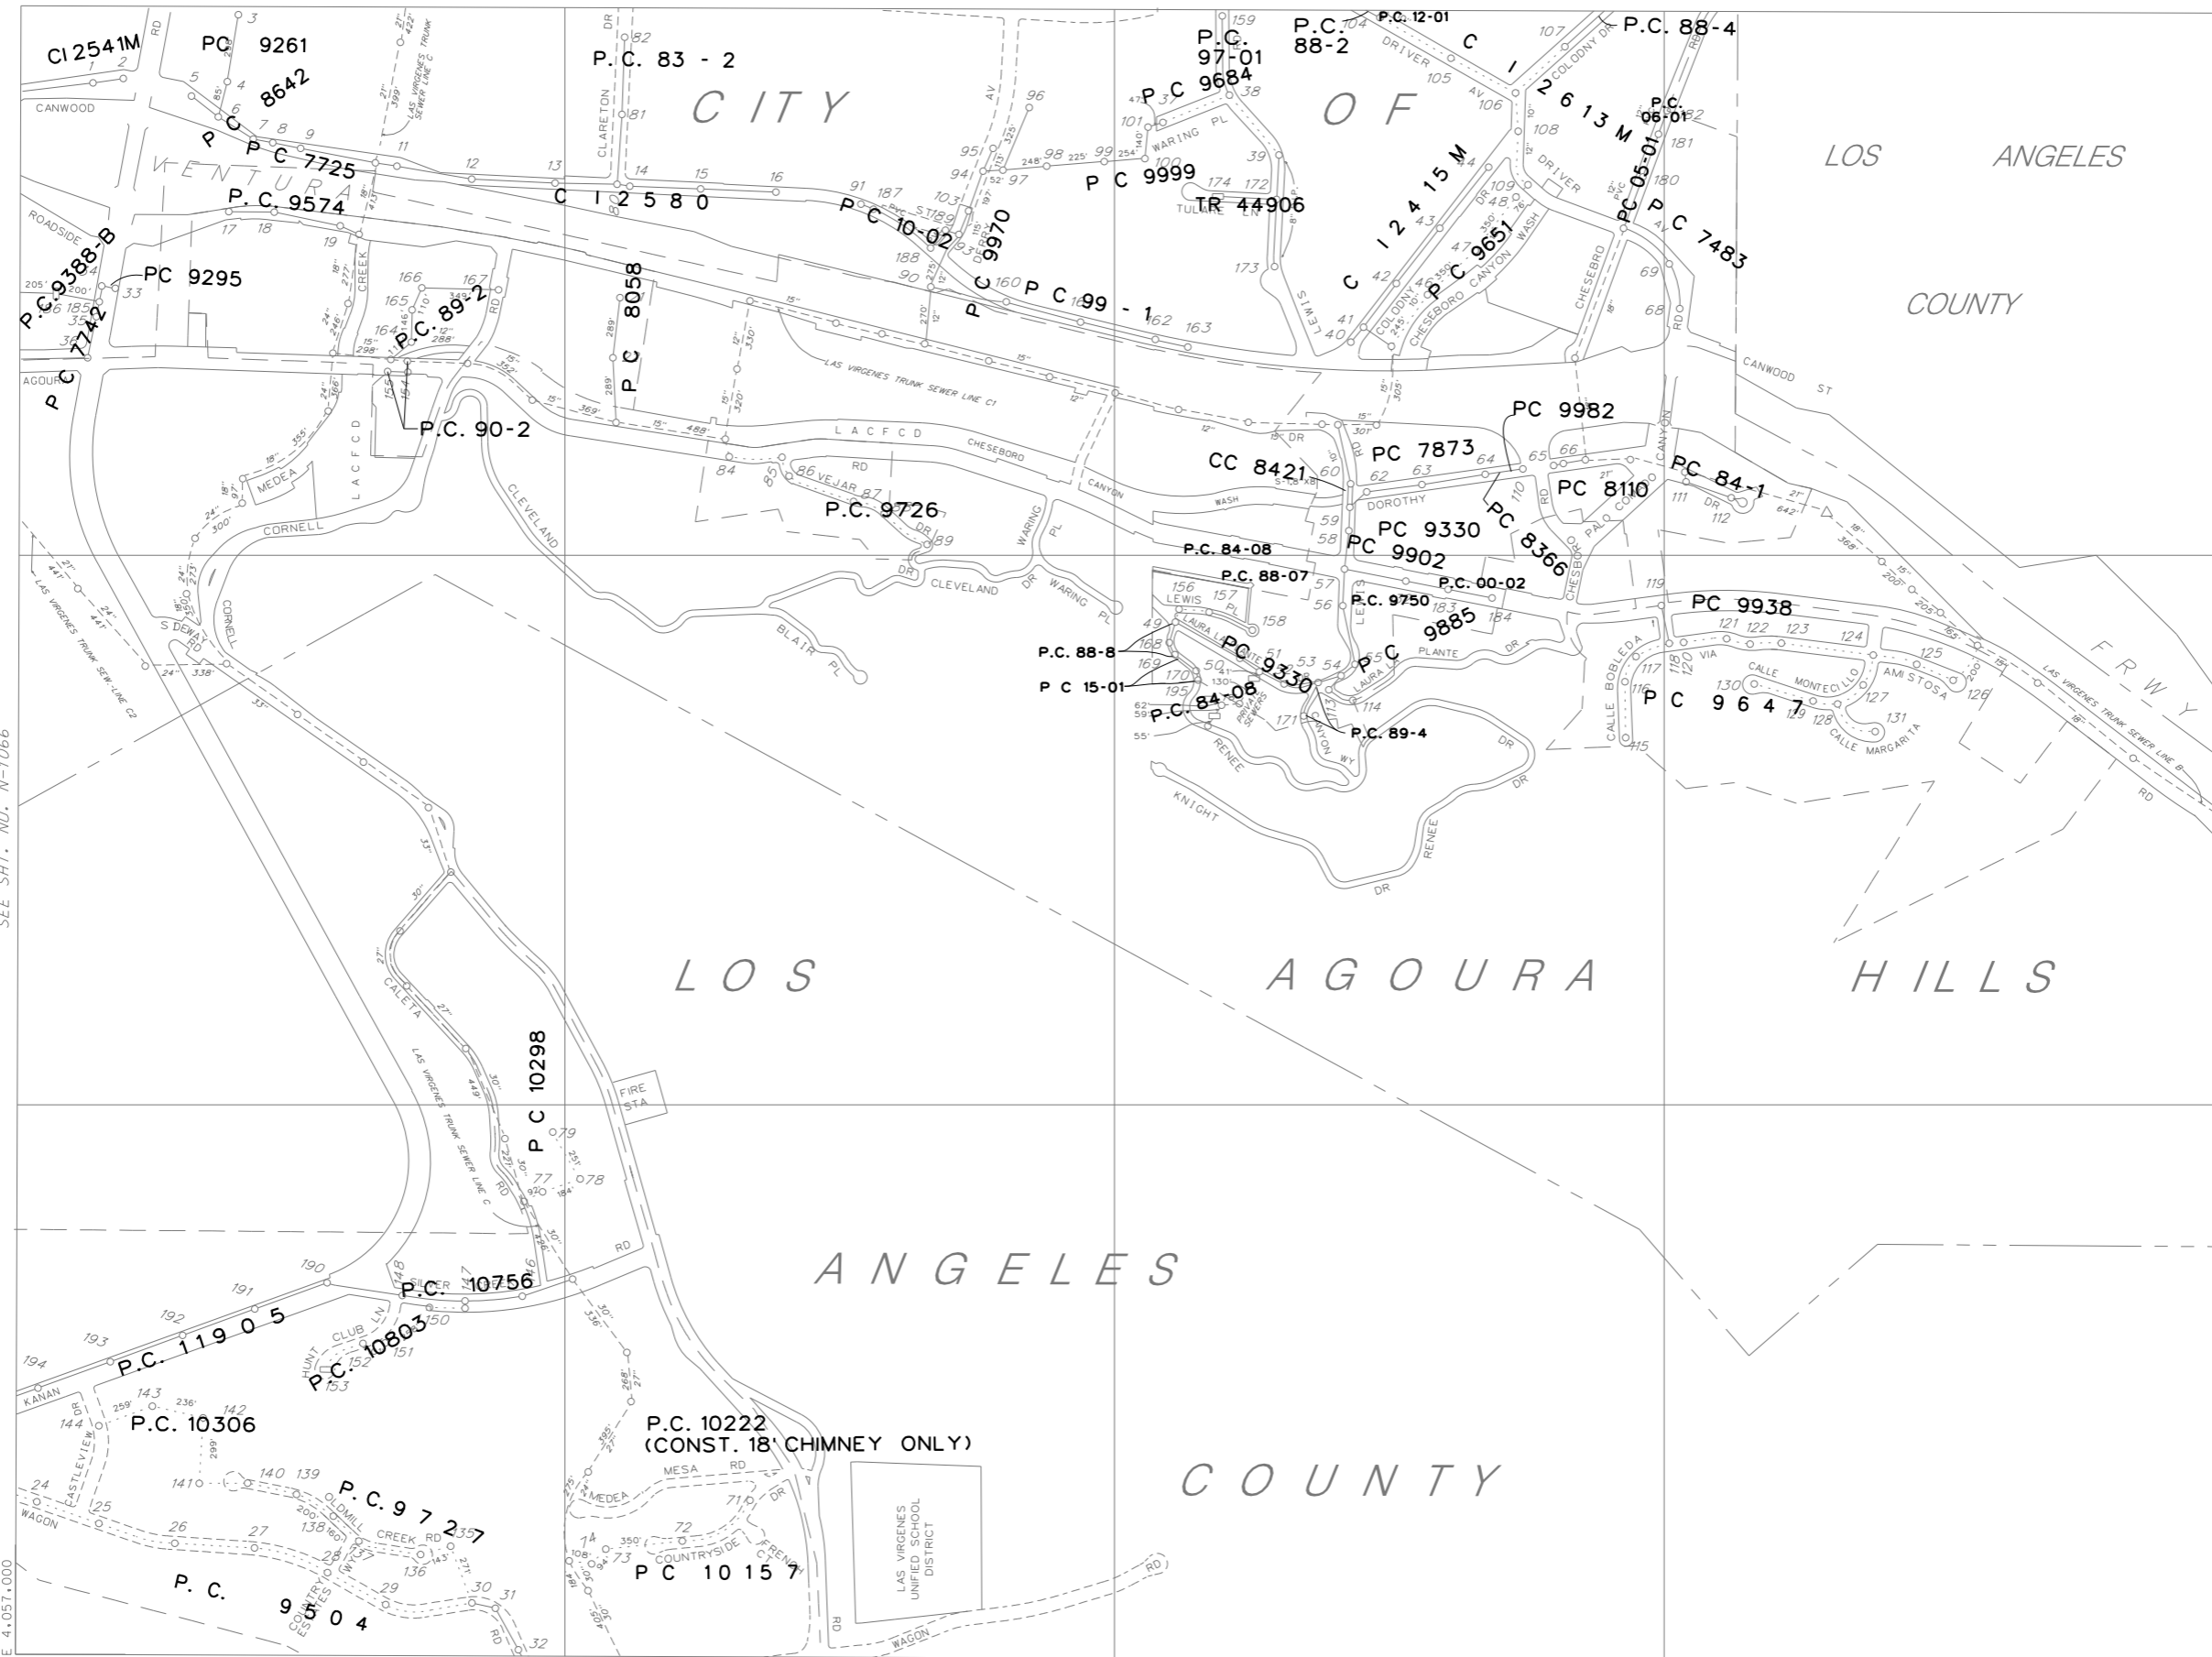


C-229  
C-230  
C-242

SEE SHT. NO. N-1090

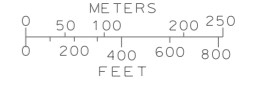

THIS MAP IS INTENDED FOR USE ONLY AS OPERATIONS MAP BY LOS ANGELES COUNTY SEWER MAINTENANCE DISTRICTS. LOS ANGELES COUNTY EXPRESSLY DISCLAIMS ANY LIABILITY FOR ANY INACCURACIES WHICH MAY BE PRESENT IN THIS MAP.

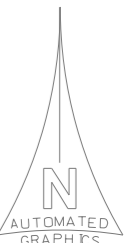

LEGEND

- CLAY SEWERS, MAINTAINED BY S.M.D., 8" UNLESS OTHERWISE NOTED
- PLASTIC SEWERS
- CONCRETE SEWERS
- CLAY SEWERS, LINED
- CEMENT SEWERS, LINED
- FORCE MAINS
- SEWERS NOT MAINTAINED BY S.M.D.
- TRUNK SEWERS
- CITY BOUNDARY
- STANDARD MANHOLE
- △ DROP MANHOLE
- SHALLOW MANHOLE
- ◇ TRAP MANHOLE
- ⊗ WEIR MANHOLE
- C.O.→ CLEANOUT
- L.H.→ LAMP HOLE
- PUMP STATION

TOTAL MH'S THIS MAP: 175

SEE SHT. NO. N-1066

SEE SHT. NO. N-1118

SEE SHT. NO. N-1092

N 4,159,000

MAP REV.  
08-29-17

N-1091

MAP REV  
03-25-21  
DATA BASE REV  
01-23-86

CONSOLIDATED S.M.D.

N-1091

T: 100A B-4 NEW 558 B-6

1403-1505-1091