


SEE SHT. NO. N-1092



C-251

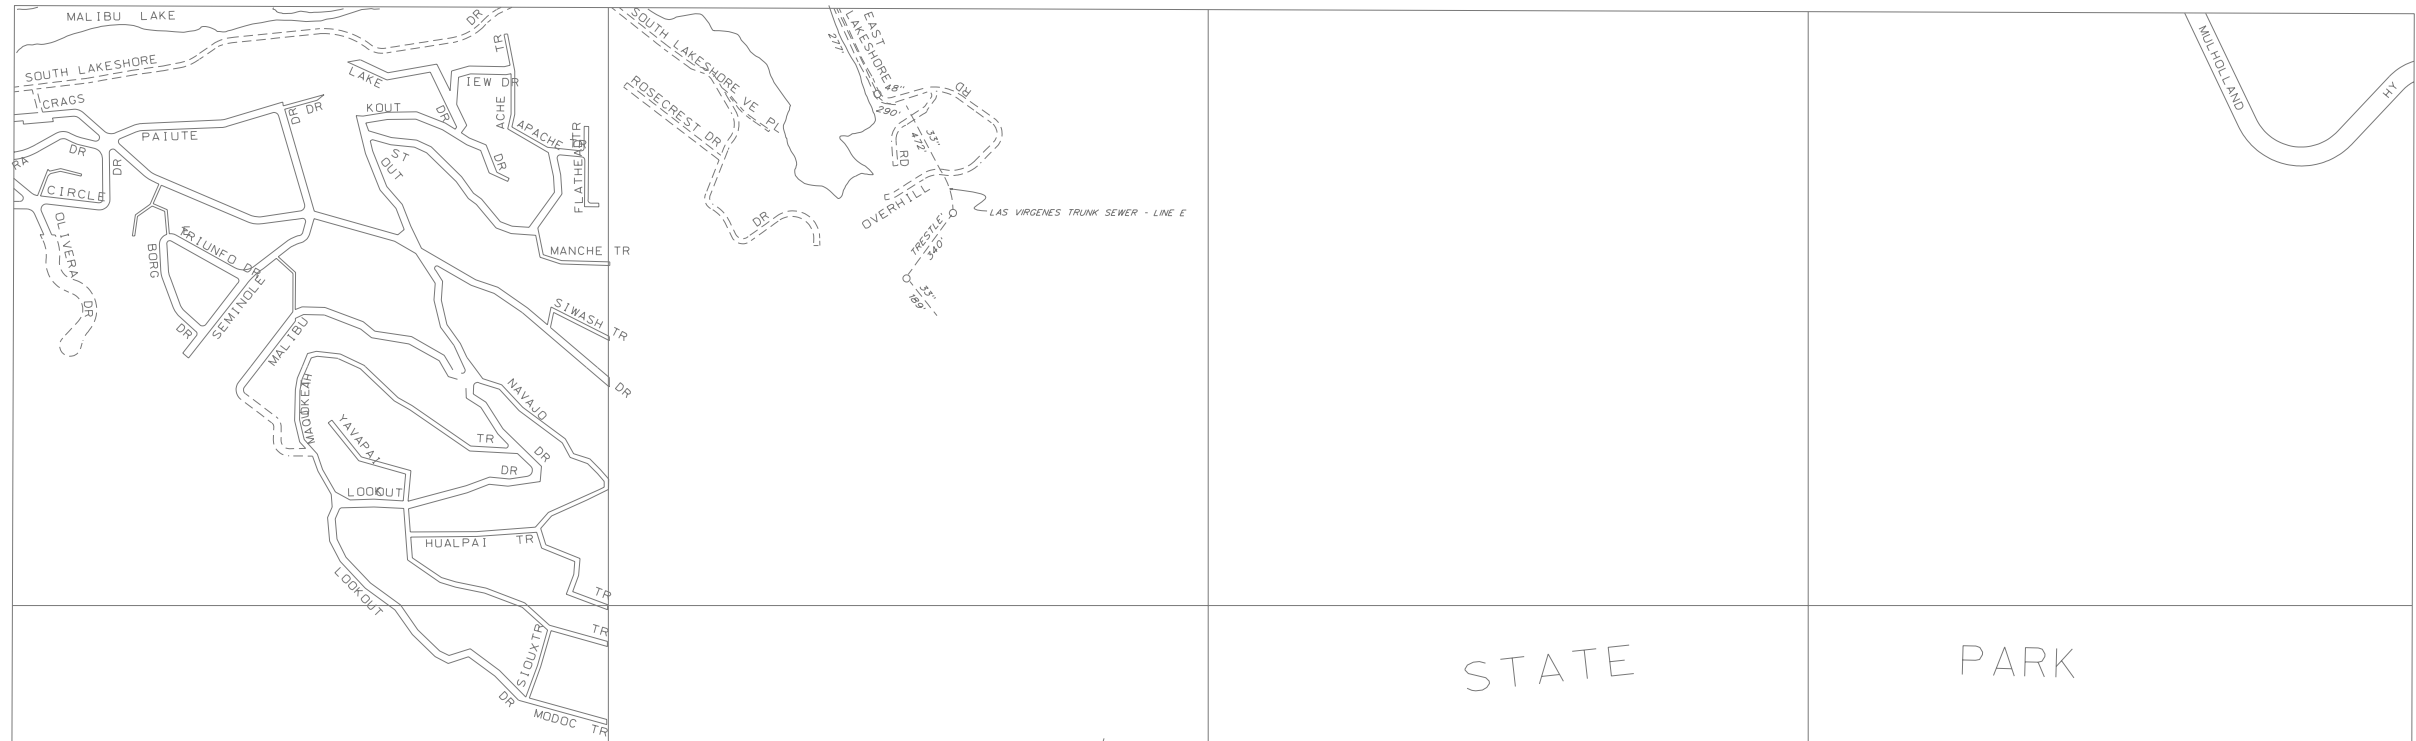

THIS MAP IS INTENDED FOR USE ONLY AS OPERATIONS MAP BY LOS ANGELES COUNTY SEWER MAINTENANCE DISTRICTS. LOS ANGELES COUNTY EXPRESSLY DISCLAIMS ANY LIABILITY FOR ANY INACCURACIES WHICH MAY BE PRESENT IN THIS MAP.

STATE PARK  
 LOS ANGELES COUNTY  
 CREEK

SEE SHT. NO. N-1120

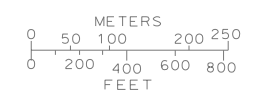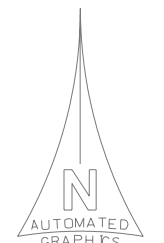

LEGEND

- CLAY SEWERS MAINTAINED BY SMD, 8" UNLESS OTHERWISE NOTED
- ⋯ PLASTIC SEWERS
- CONCRETE SEWERS
- CLAY SEWERS, LINED
- ⋯ CEMENT SEWERS, LINED
- FORCE MAINS
- - - SEWERS NOT MAINTAINED BY SMD
- - - TRUNK SEWERS
- - - CITY BOUNDARY
- STANDARD MANHOLE
- △ DROP MANHOLE
- SHALLOW MANHOLE
- ◇ TRAP MANHOLE
- ⊕ WEIR MANHOLE
- C.D. → CLEANOUT
- L.H. → LAMP HOLE
- PUMP STATION

TOTAL MH'S THIS MAP: 0

MAP REV. 02-20-08

N-1093

MAP REV 02-20-08  
 DATA BASE REV 06-20-86

CONSOLIDATED S.M.D.

N-1093