



SEE SHT. NO. S-1537

C-52
C-53
C-54

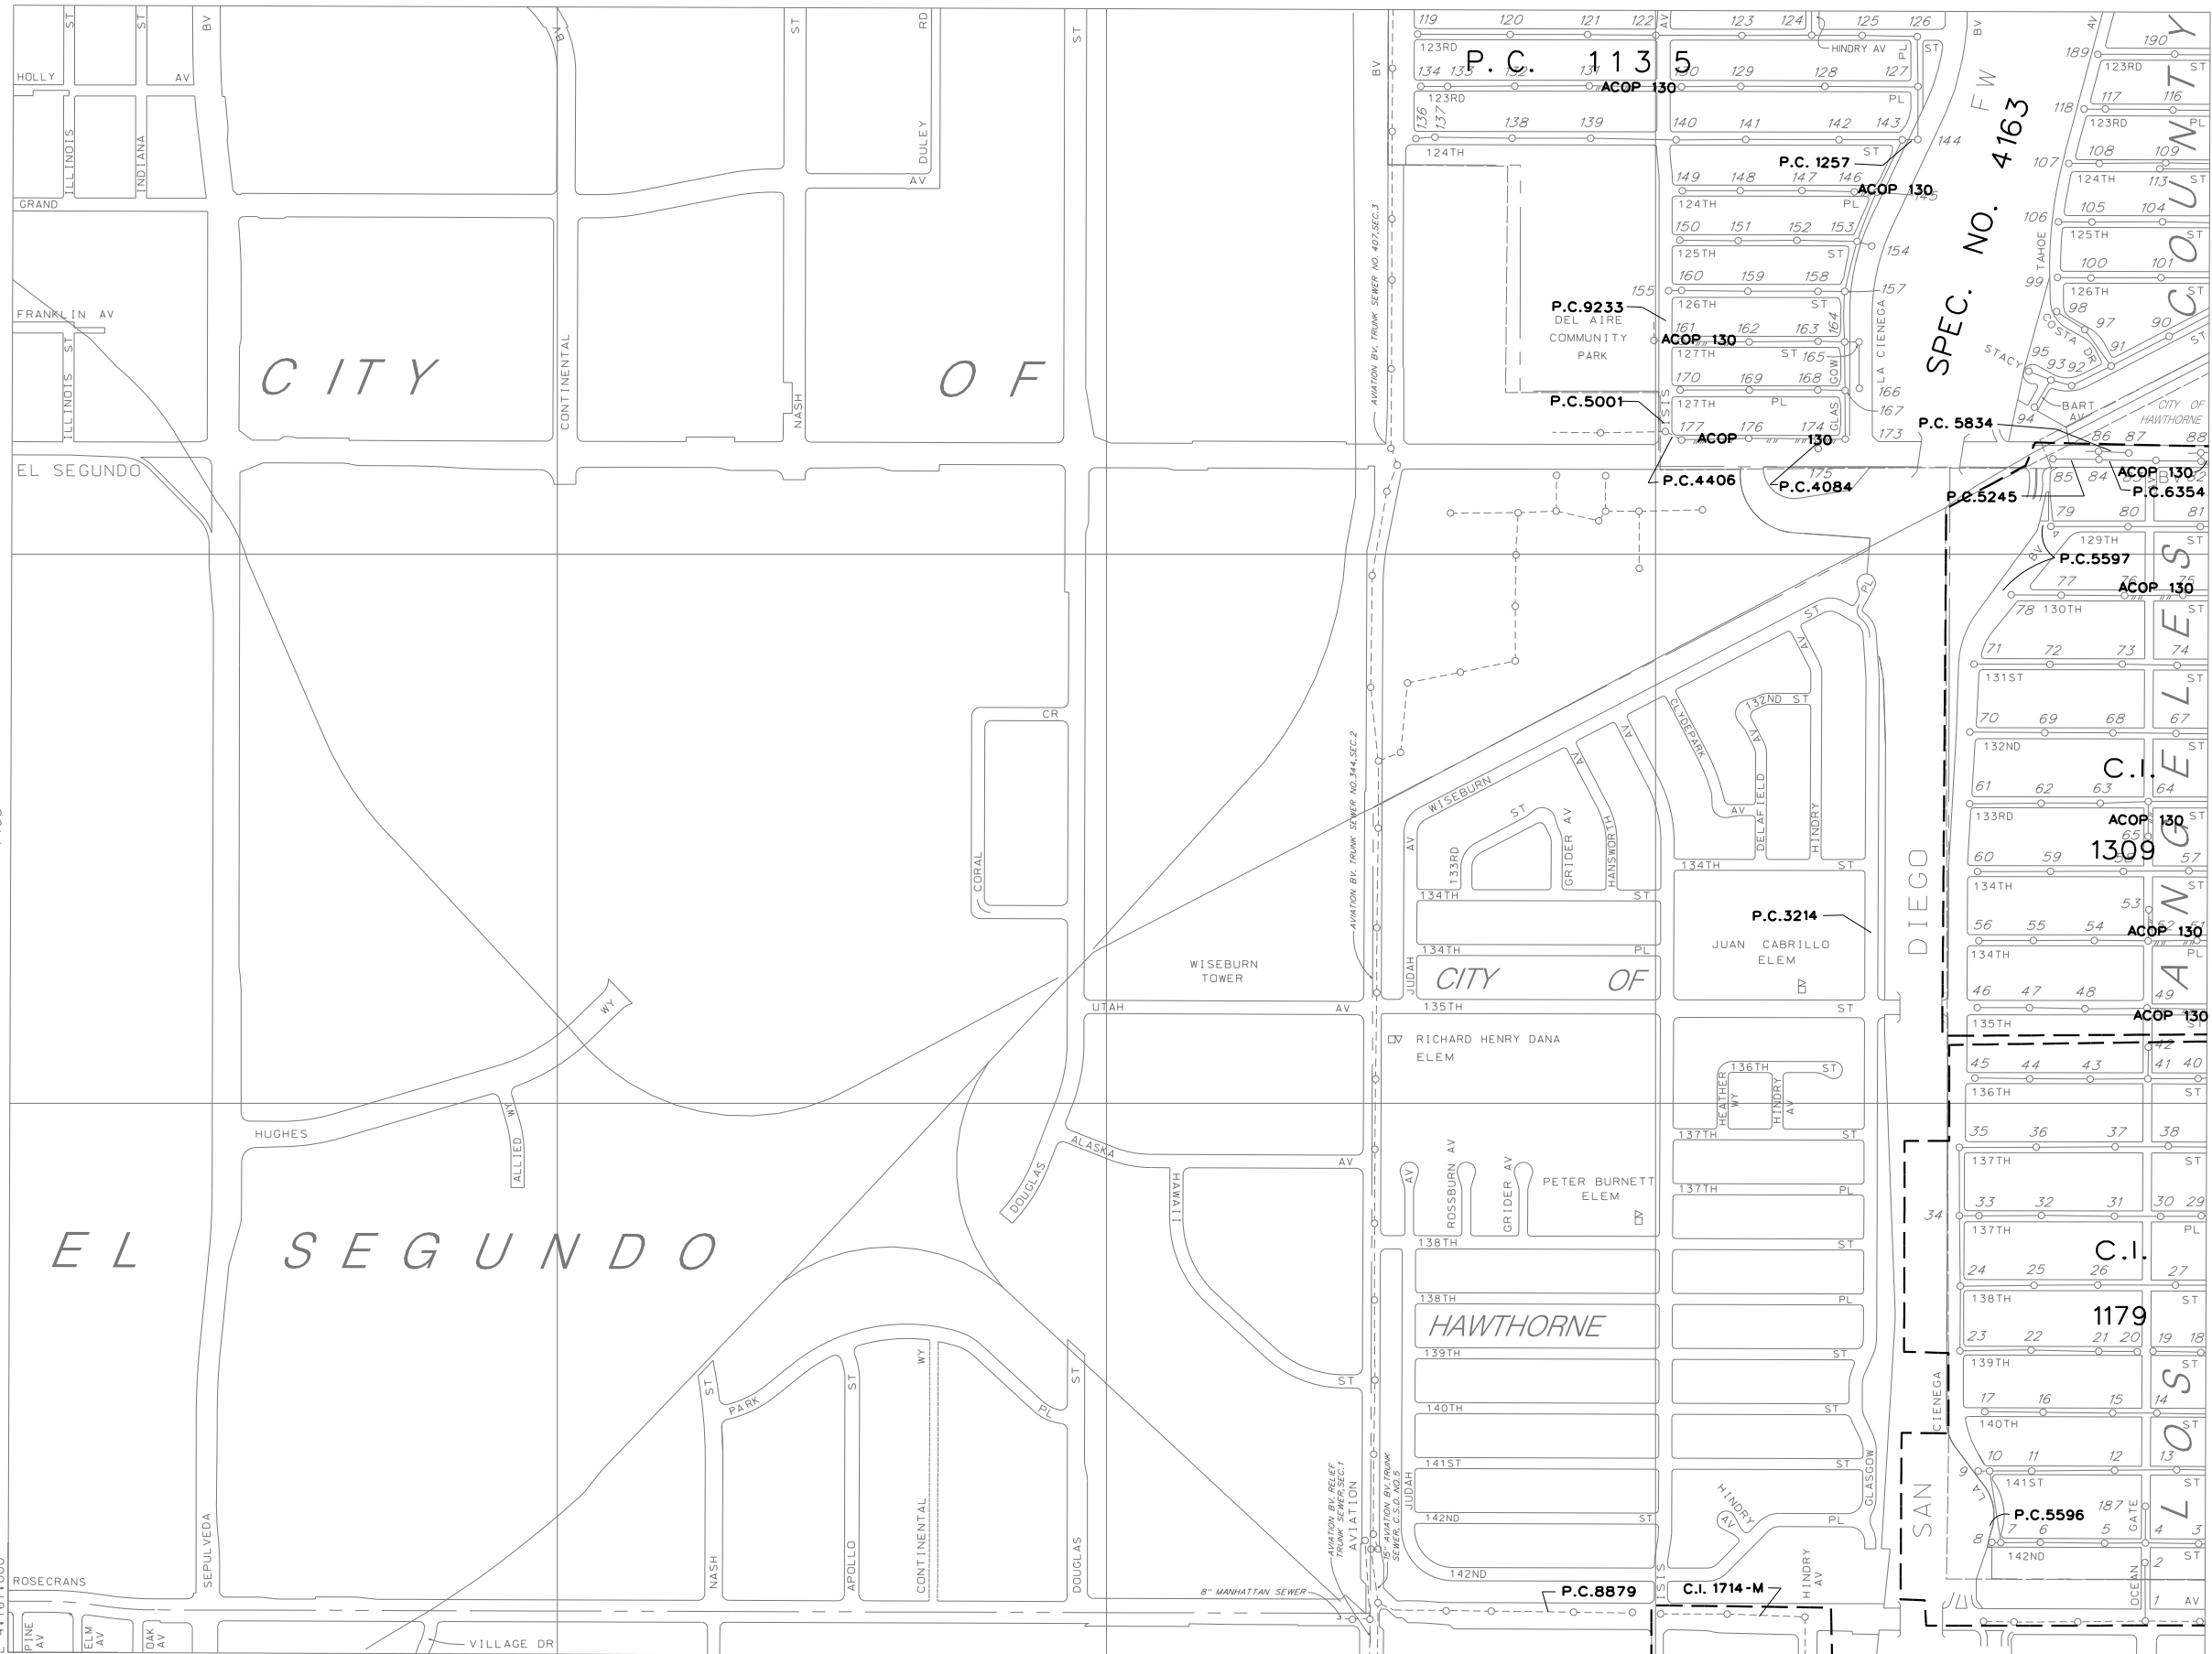

THIS MAP IS INTENDED FOR USE ONLY AS OPERATIONS MAP BY LOS ANGELES COUNTY SEWER MAINTENANCE DISTRICTS. LOS ANGELES COUNTY EXPRESSLY DISCLAIMS ANY LIABILITY FOR ANY INACCURACIES WHICH MAY BE PRESENT IN THIS MAP.

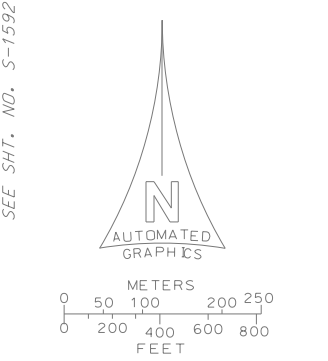

- LEGEND**
- ○ ○ ○ ○ CLAY SEWERS MAINTAINED BY SMD, 8" UNLESS OTHERWISE NOTED
 - ○ ○ ○ ○ PLASTIC SEWERS
 - ○ ○ ○ ○ CONCRETE SEWERS
 - ○ ○ ○ ○ CLAY SEWERS, LINED
 - ○ ○ ○ ○ CEMENT SEWERS, LINED
 - FORCE MANS
 - - - SEWERS NOT MAINTAINED BY SMD
 - - - TRUNK SEWERS
 - - - CITY BOUNDARY
 - STANDARD MANHOLE
 - △ DROP MANHOLE
 - SHALLOW MANHOLE
 - ◇ TRAP MANHOLE
 - ⊕ WEIR MANHOLE
 - C.O. CLEANOUT
 - L.H. LAMP HOLE
 - PUMP STATION
- TOTAL MH'S THIS MAP: 163

1485

E 4,167,000
N 4,076,500

SEE SHT. NO. S-1539

MAP REV.
03-04-13

S-1538

MAP REV
02-06-23
DATA BASE REV
03-29-06

CONSOLIDATED S.M.D.

S-1538

T: 733 B-2

0515-0615-1538