


SEE SHT. NO. N-1830


THIS MAP IS INTENDED FOR USE ONLY AS OPERATIONS MAP BY LOS ANGELES COUNTY SEWER MAINTENANCE DISTRICTS. LOS ANGELES COUNTY EXPRESSLY DISCLAIMS ANY LIABILITY FOR ANY INACCURACIES WHICH MAY BE PRESENT IN THIS MAP.

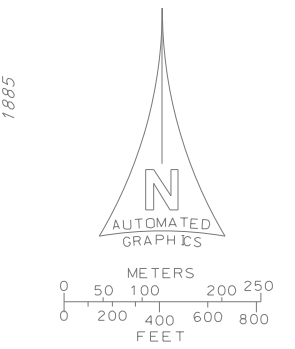

LEGEND

- CLAY SEWERS MAINTAINED BY S.M.D. 8" UNLESS OTHERWISE NOTED
- PLASTIC SEWERS
- CONCRETE SEWERS
- CLAY SEWERS, LINED
- CEMENT SEWERS, LINED
- - - - - FORCE MANS
- SEWERS NOT MAINTAINED BY SMD
- TRUNK SEWERS
- - - - - CITY BOUNDARY
- STANDARD MANHOLE
- △ DROP MANHOLE
- SHALLOW MANHOLE
- ◇ TRAP MANHOLE
- ⊖ WEIR MANHOLE
- C.O. → CLEANOUT
- L.H. → LAMP HOLE
- PUMP STATION

TOTAL MH'S THIS MAP: 44

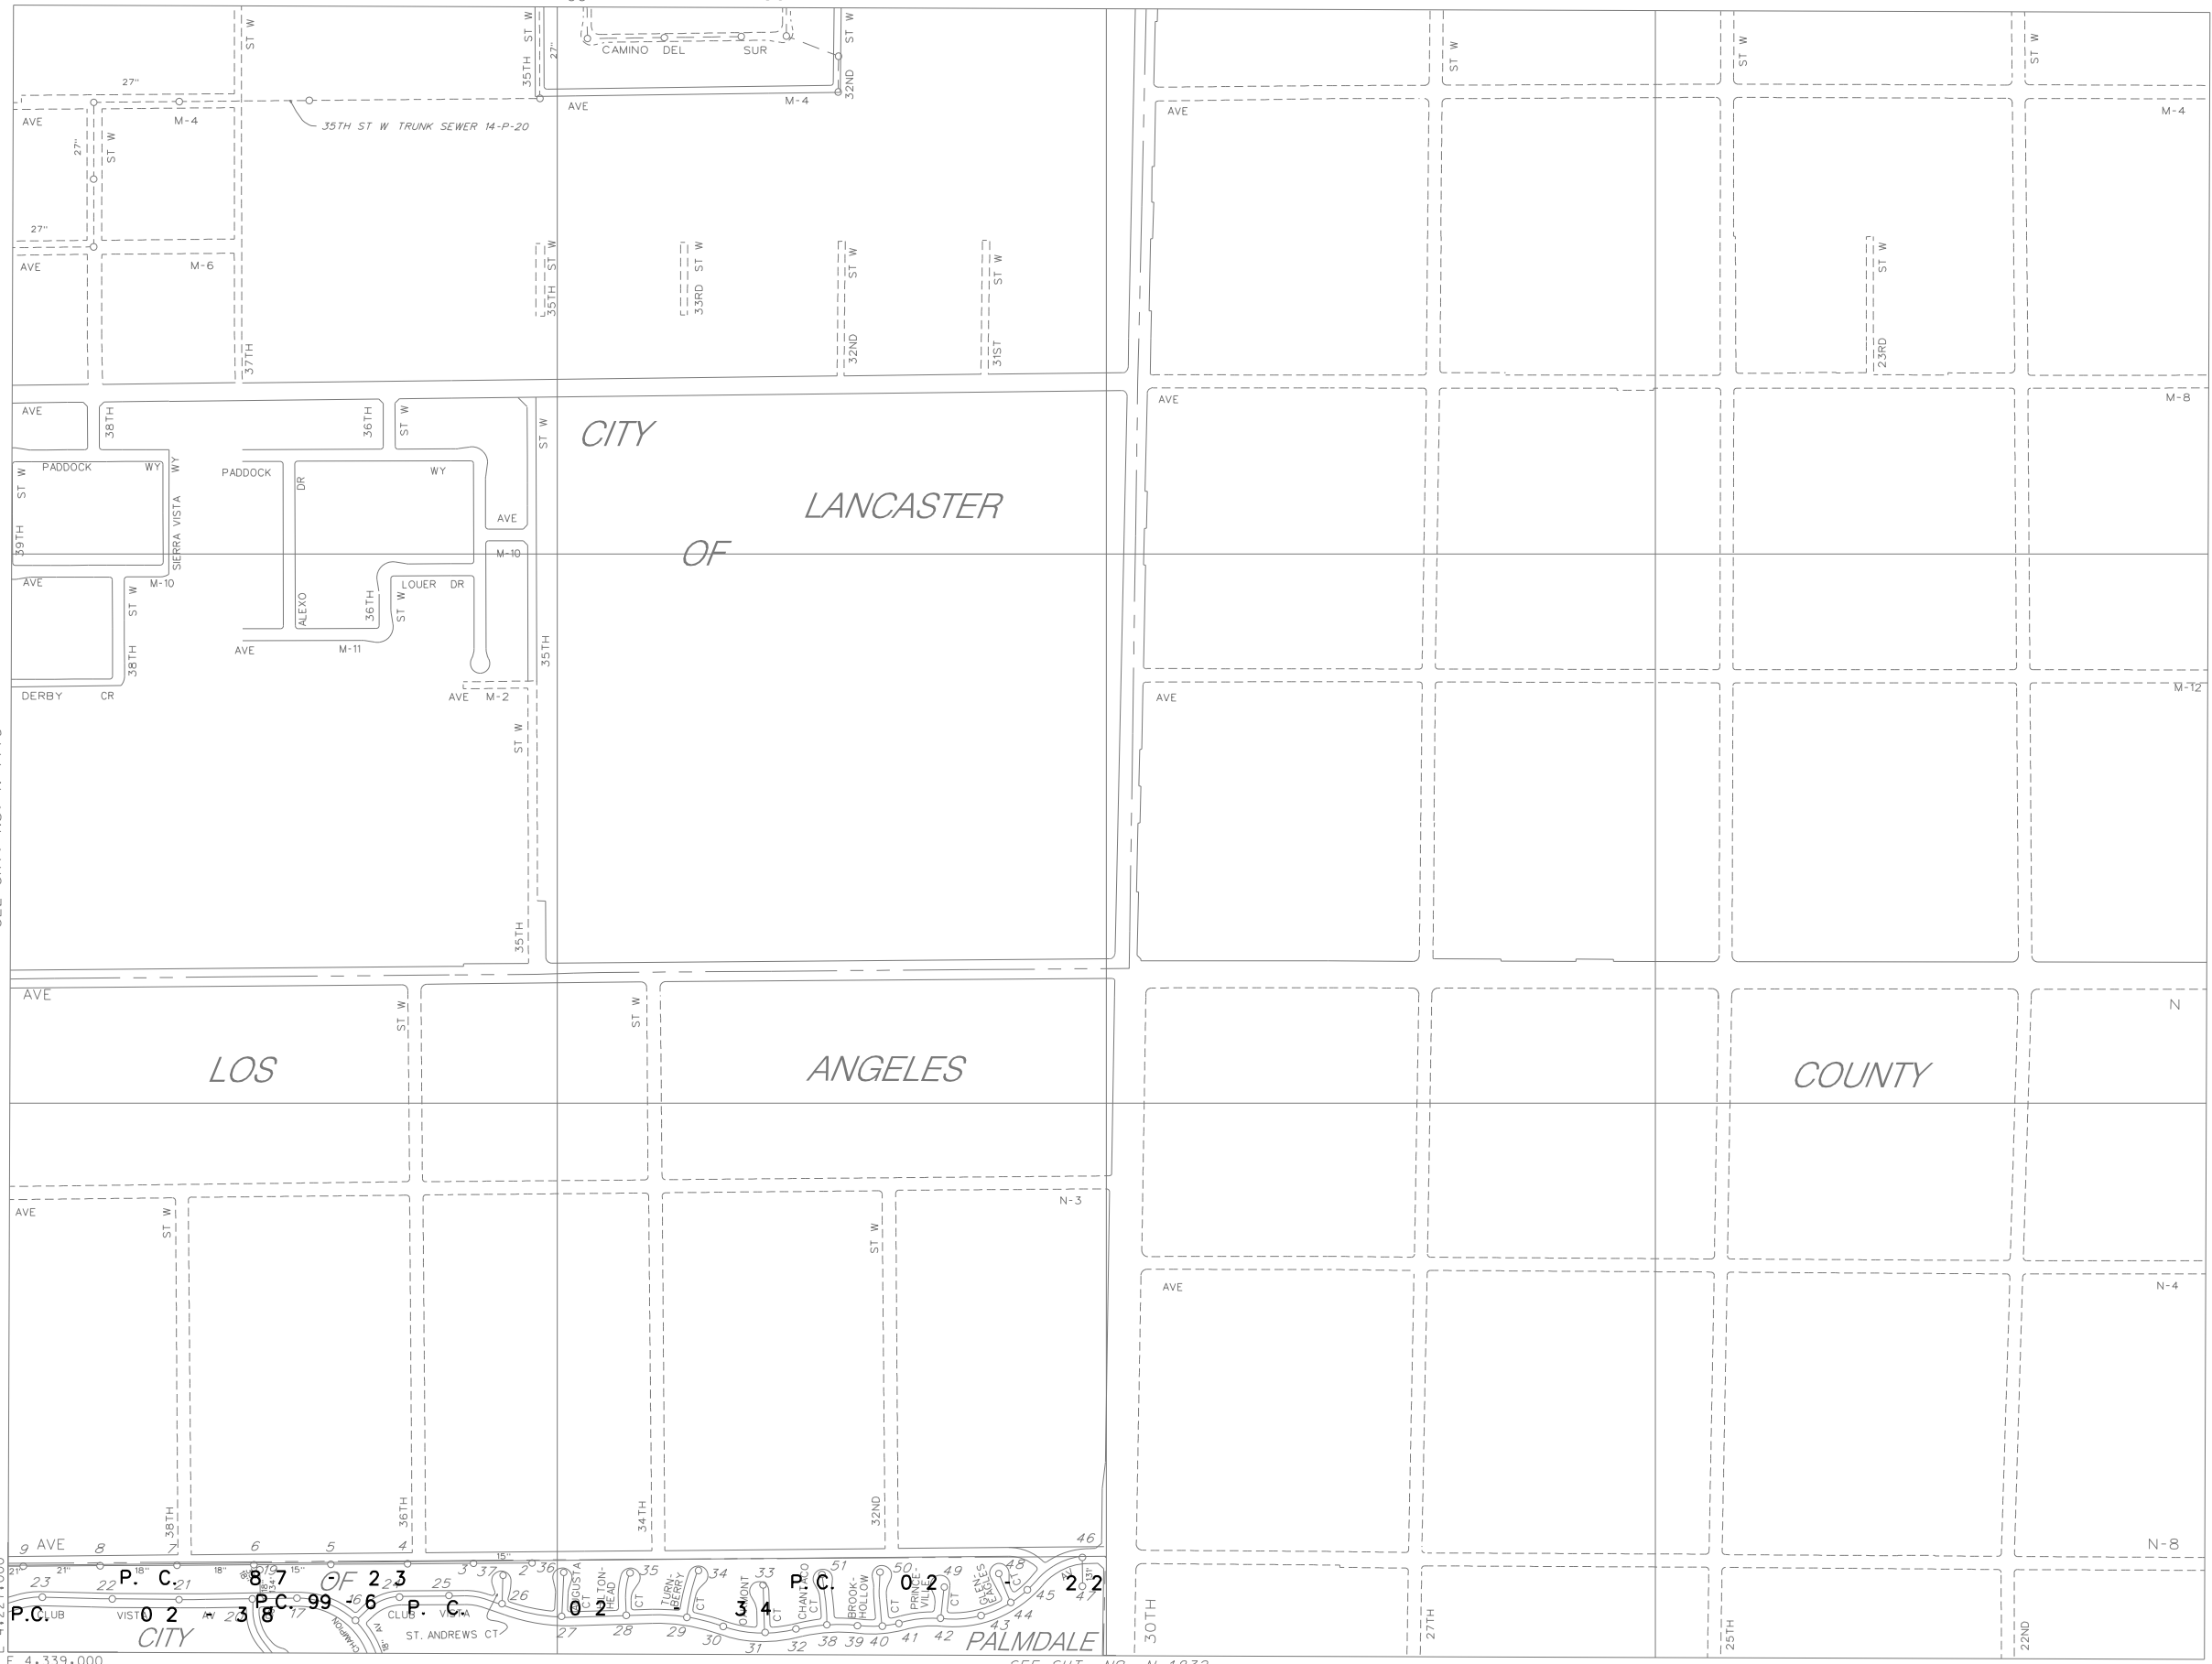

SEE SHT. NO. N-1776

SEE SHT. NO. N-1832

MAP REV. 07-14-08

N-1831

MAP REV 07-14-08
DATA BASE REV 11-22-94

CONSOLIDATED S.M.D.

N-1831