



C-182  
C-183  
C-185

THIS MAP IS INTENDED FOR USE ONLY AS OPERATIONS MAP BY LOS ANGELES COUNTY SEWER MAINTENANCE DISTRICTS. LOS ANGELES COUNTY EXPRESSLY DISCLAIMS ANY LIABILITY FOR ANY INACCURACIES WHICH MAY BE PRESENT IN THIS MAP.

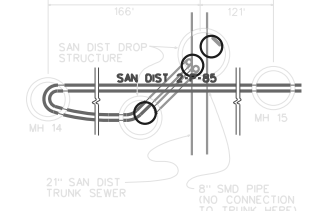


DETAIL  
NO SCALE

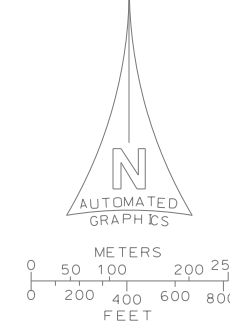

LEGEND

- CLAY SEWERS MAINTAINED BY SMD, 8" UNLESS OTHERWISE NOTED
  - ... PLASTIC SEWERS
  - CONCRETE SEWERS
  - CLAY SEWERS, LINED
  - CEMENT SEWERS, LINED
  - FORCE MANS
  - - - SEWERS NOT MAINTAINED BY SMD
  - - - TRUNK SEWERS
  - - - CITY BOUNDARY
  - STANDARD MANHOLE
  - △ DROP MANHOLE
  - SHALLOW MANHOLE
  - ◇ TRAP MANHOLE
  - ⊕ WEIR MANHOLE
  - C.O. CLEANOUT
  - L.H. LAMP HOLE
  - PUMP STATION
  - ⊗ COMPOSITE MANHOLE COVER
- TOTAL MH'S THIS MAP: 776

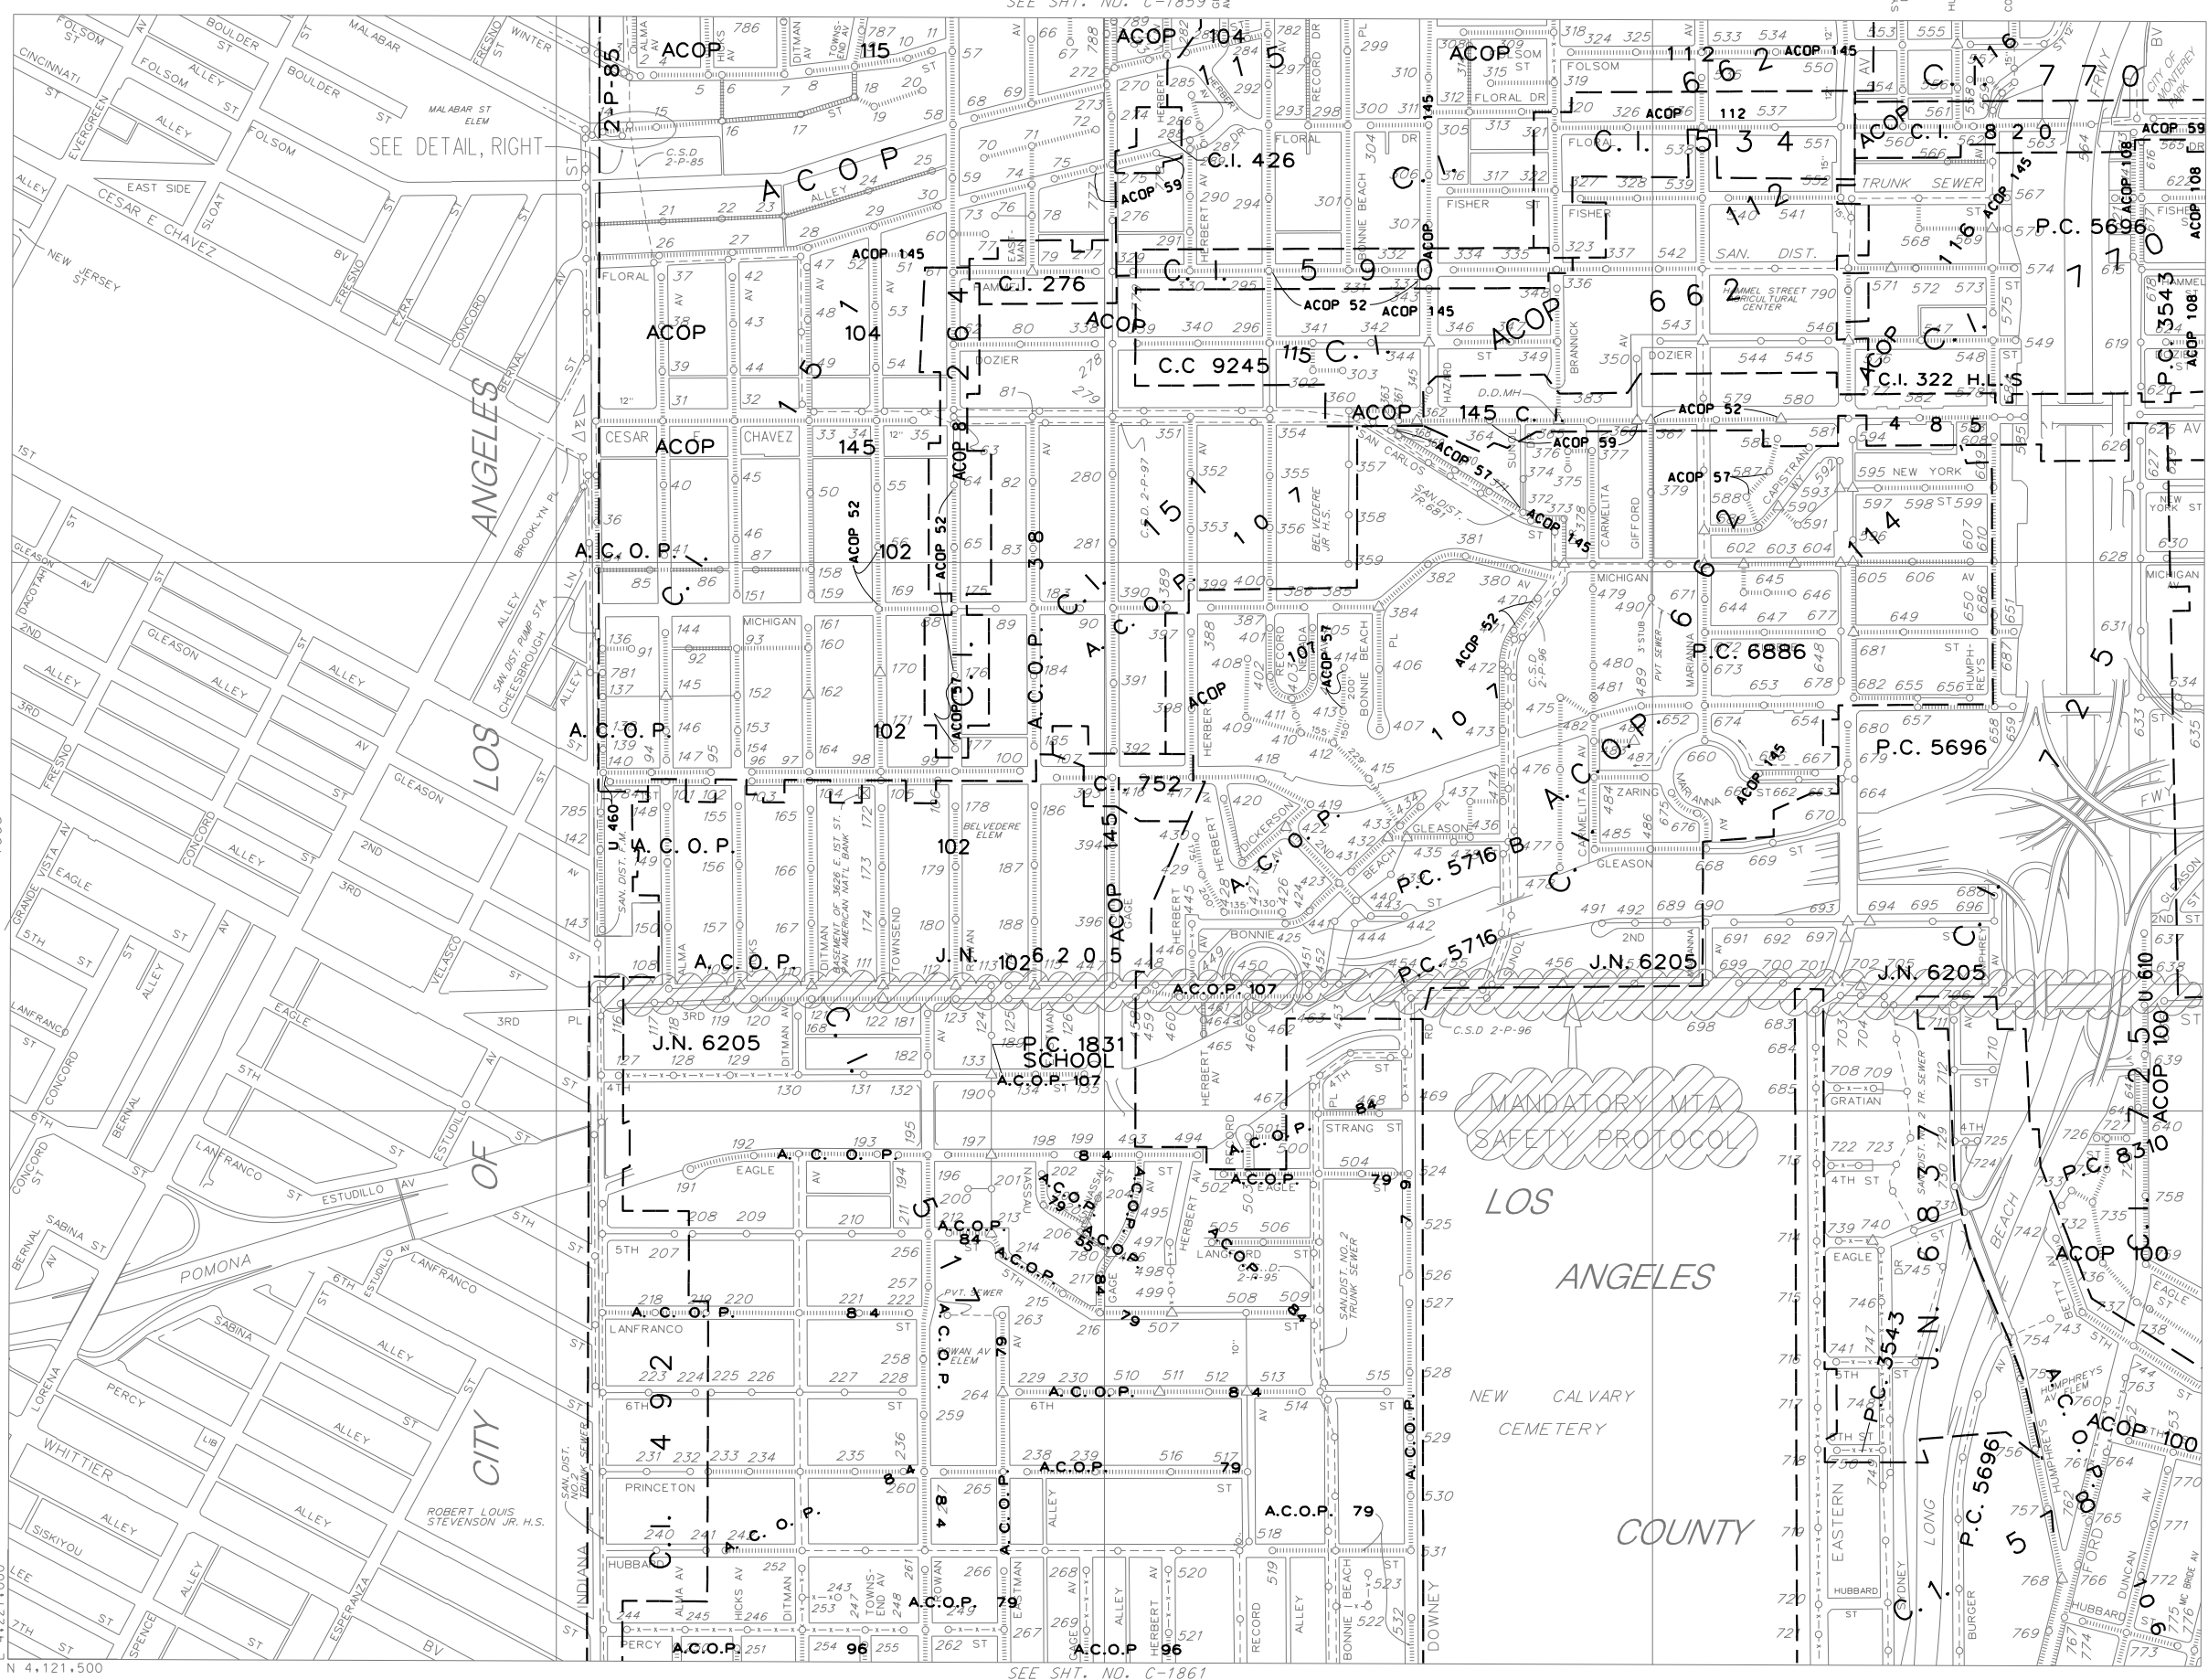

SEE SHIT. NO. C-1859

SEE SHIT. NO. C-1861

SEE SHIT. NO. C-1914

MAP REV.  
11-08-21

C-1860

MAP REV.  
12-19-23  
DATA BASE REV  
09-07-94

CONSOLIDATED S.M.D.

C-1860