

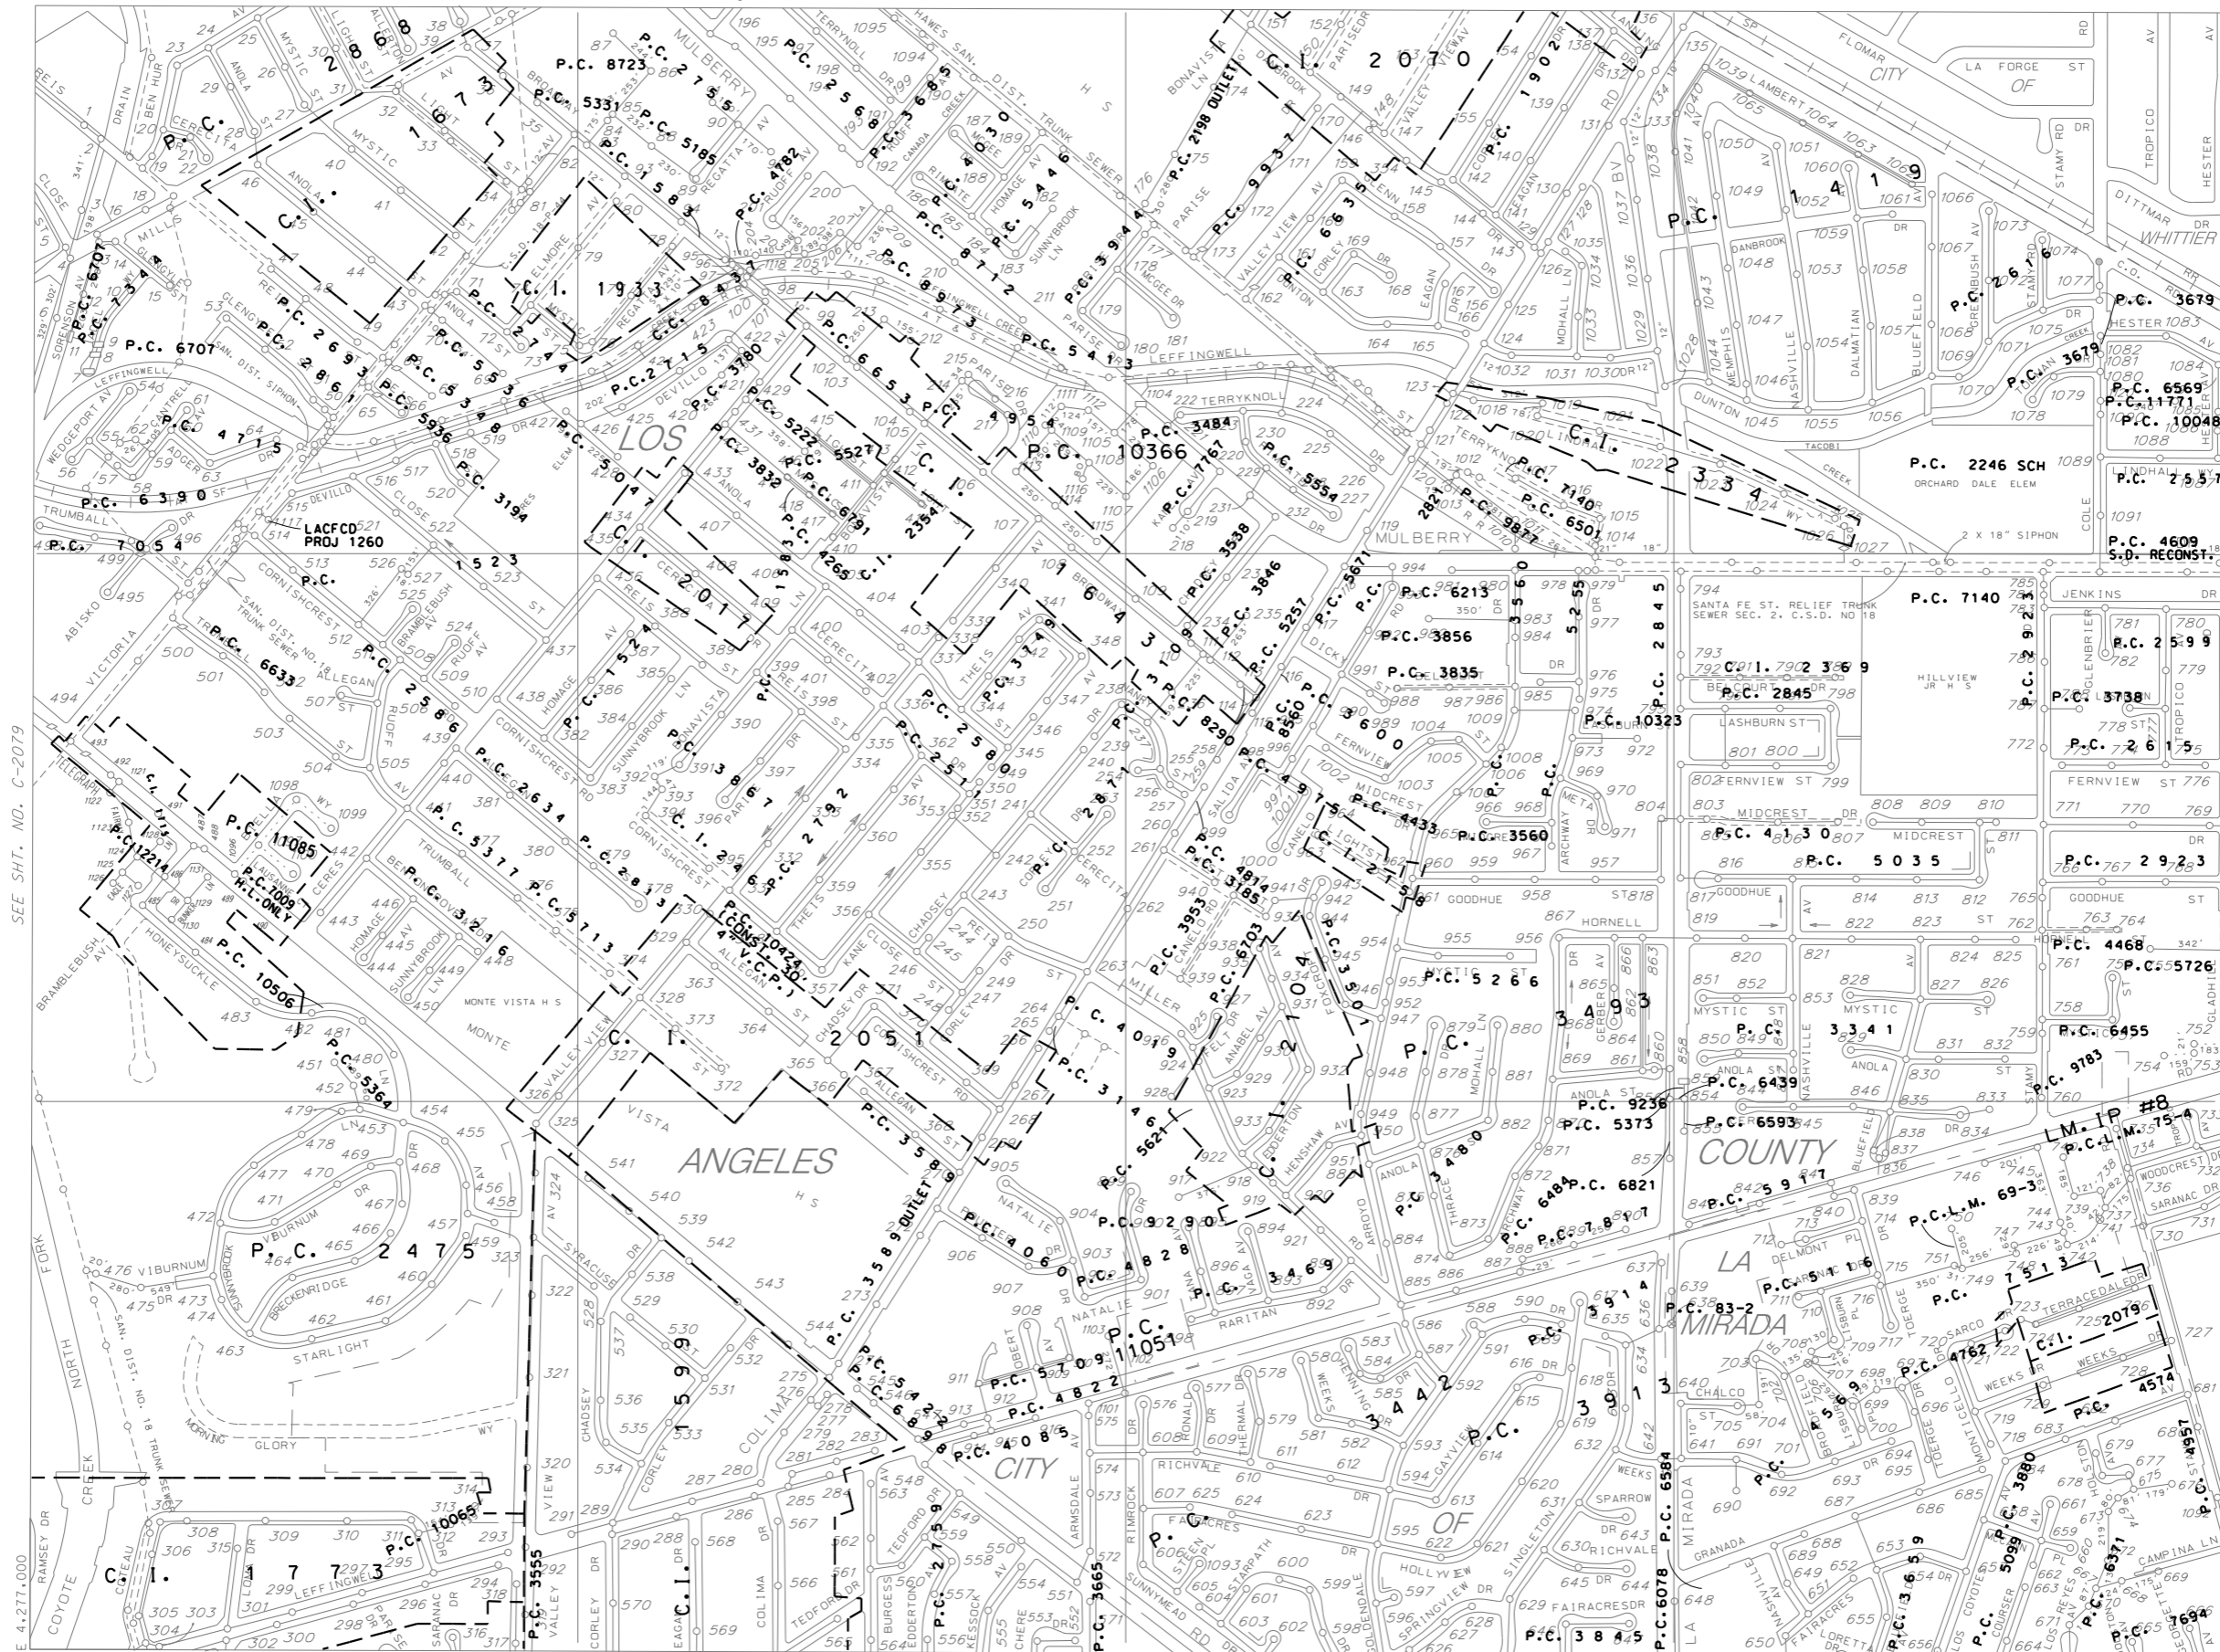


C-148
C-149
C-153
C-154
C-155

SEE SHT. NO. C-2128

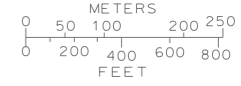

THIS MAP IS INTENDED FOR USE ONLY AS OPERATIONS MAP BY LOS ANGELES COUNTY SEWER MAINTENANCE DISTRICTS. LOS ANGELES COUNTY EXPRESSLY DISCLAIMS ANY LIABILITY FOR ANY INACCURACIES WHICH MAY BE PRESENT IN THIS MAP.

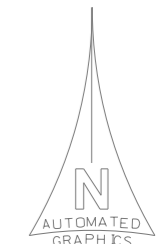

- LEGEND**
- CLAY SEWERS MAINTAINED BY SMD, 8" UNLESS OTHERWISE NOTED
 - PLASTIC SEWERS
 - CONCRETE SEWERS
 - CLAY SEWERS, LINED
 - CEMENT SEWERS, LINED
 - SEWERS NOT MAINTAINED BY SMD
 - TRUNK SEWERS
 - - - CITY BOUNDARY
 - STANDARD MANHOLE
 - ⊗ COMPOSITE MANHOLE COVER
 - △ DROP MANHOLE
 - SHALLOW MANHOLE
 - ◇ TRAP MANHOLE
 - ⊗ WEIR MANHOLE
 - C.O. → CLEANOUT
 - L.H. → LAMP HOLE

TOTAL MH'S THIS MAP: 1130

SEE SHT. NO. C-2079

SEE SHT. NO. C-2176

SEE SHT. NO. C-2130

MAP REV. 08-31-20

C-2129

MAP REV 08-31-20
DATA BASE REV 07-19-90

CONSOLIDATED S.M.D.

C-2129

T:737:F8

0827-0827-2129