

COUNTY OF
LOS
ANGELES

COUNTY



OF

LOS ANGELES

CITY

OF

THIS MAP IS INTENDED FOR
USE ONLY AS OPERATIONS
MAP BY LOS ANGELES
COUNTY SEWER
MAINTENANCE DISTRICTS.
LOS ANGELES COUNTY
EXPRESSLY DISCLAIMS ANY
LIABILITY FOR ANY
INACCURACIES WHICH MAY
BE PRESENT IN THIS MAP.

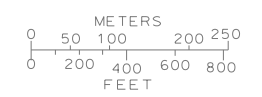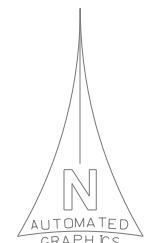

LEGEND


- CLAY SEWERS MAINTAINED BY SMD, 8" UNLESS OTHERWISE NOTED
- PLASTIC SEWERS
- CONCRETE SEWERS
- CLAY SEWERS, LINED
- CEMENT SEWERS, LINED
- FORCE MAINS
- SEWERS NOT MAINTAINED BY SMD
- TRUNK SEWERS
- CITY BOUNDARY
- STANDARD MANHOLE
- DROP MANHOLE
- SHALLOW MANHOLE
- TRAP MANHOLE
- WEIR MANHOLE
- C.O. CLEANOUT
- L.H. LAMP HOLE
- PUMP STATION

TOTAL MH'S THIS MAP: 146

SEE SHT. NO. N-1373

P.C. 117 5 3 - AMEND

SEE SHT. NO. 1459

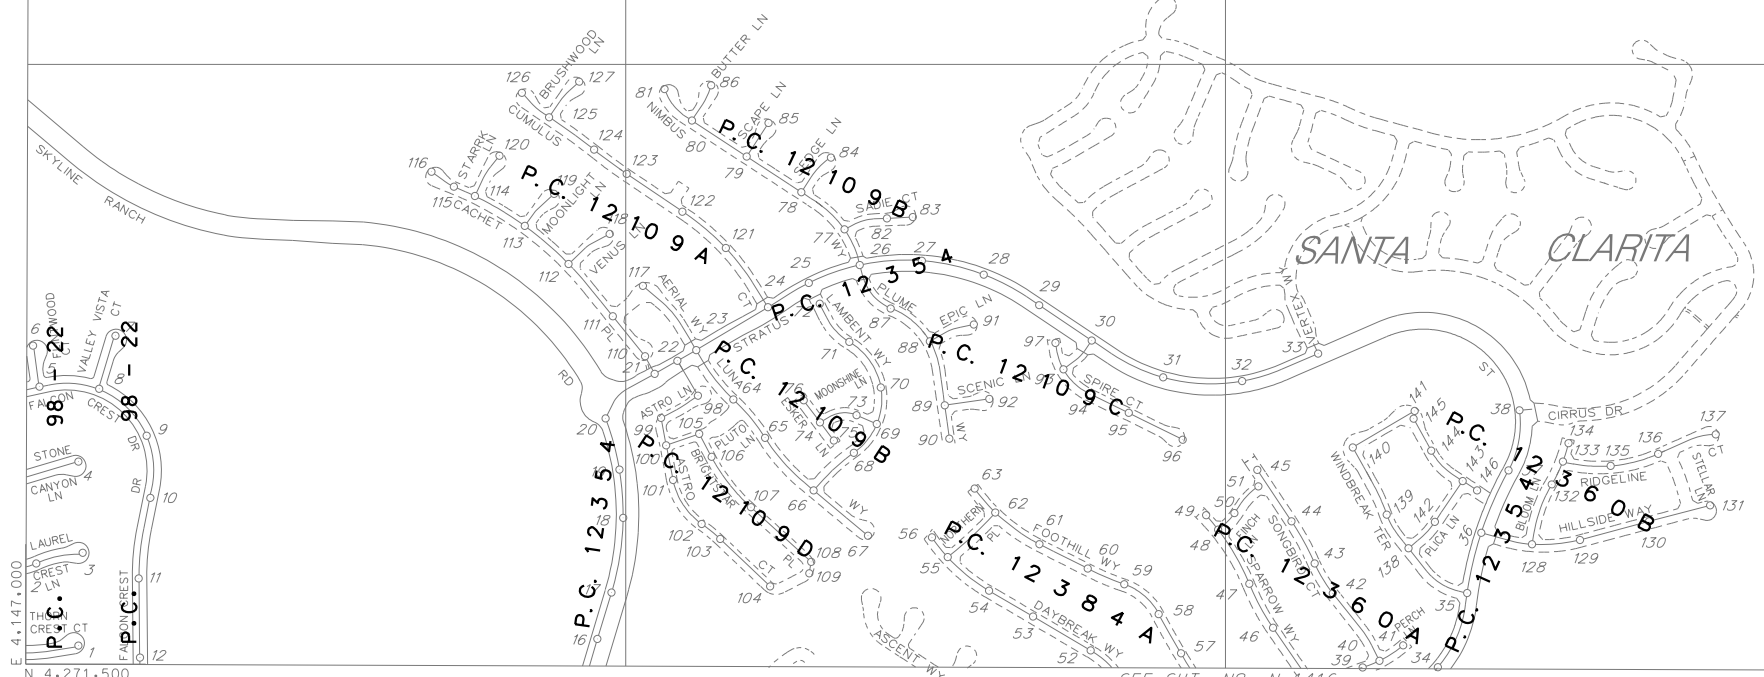

SEE SHT. NO. N-1416

MAP REV.
01-31-24

N-1415

MAP REV
01-31-24
DATA BASE REV
07-29-21

CONSOLIDATED S.M.D.

N-1415