
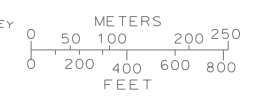


C-184
C-185
C-186
C-187


THIS MAP IS INTENDED FOR USE ONLY AS OPERATIONS MAP BY LOS ANGELES COUNTY SEWER MAINTENANCE DISTRICTS. LOS ANGELES COUNTY EXPRESSLY DISCLAIMS ANY LIABILITY FOR ANY INACCURACIES WHICH MAY BE PRESENT IN THIS MAP.

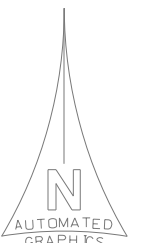

LEGEND

- CLAY SEWERS MAINTAINED BY S.M.D. UNLESS OTHERWISE NOTED
- ... PLASTIC SEWERS
- CONCRETE SEWERS
- CLAY SEWERS, LINED
- CEMENT SEWERS, LINED
- FORCE MANS
- - - SEWERS NOT MAINTAINED BY S.M.D.
- - - TRUNK SEWERS
- - - CITY BOUNDARY
- STANDARD MANHOLE
- △ DROP MANHOLE
- SHALLOW MANHOLE
- ◇ TRAP MANHOLE
- ⊗ WEIR MANHOLE
- C.O. CLEANOUT
- L.H. LAMP HOLE
- PUMP STATION
- LCIP LINED CAST IRON PIPE

TOTAL MH'S THIS MAP: 859

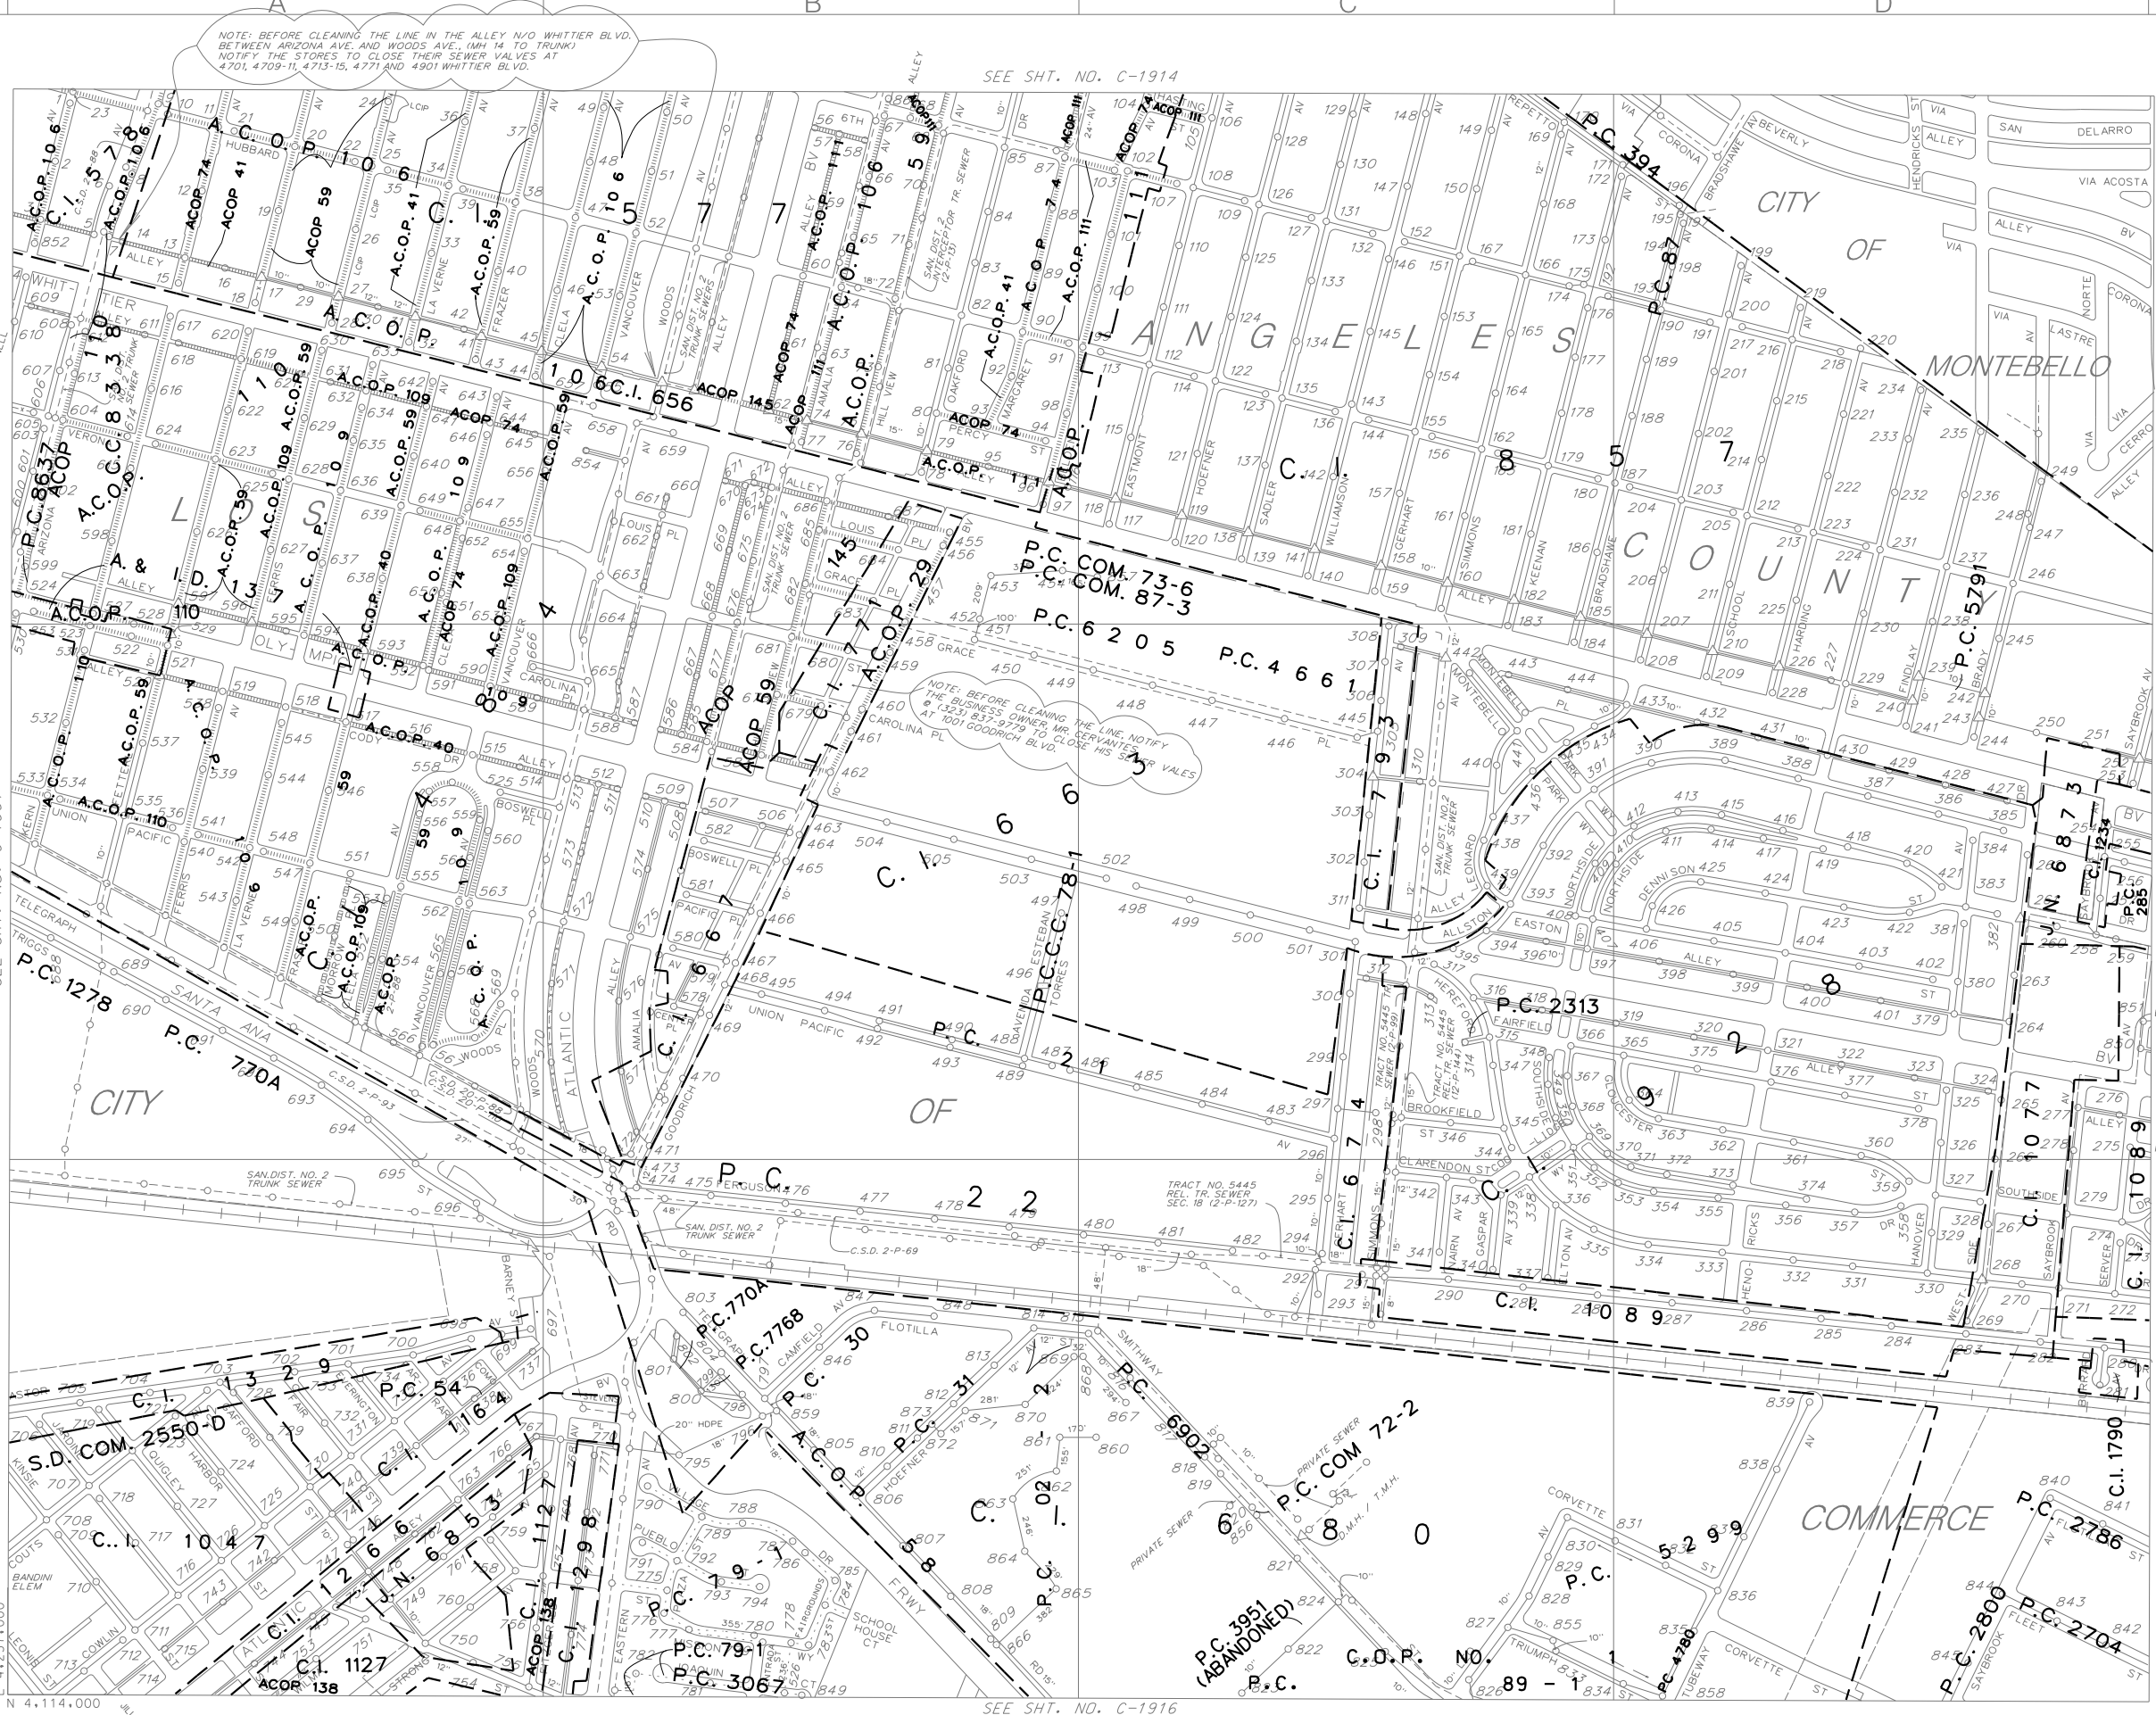

SEE SHT. NO. C-1914

SEE SHT. NO. C-1916

SEE SHT. NO. C-1861

SEE SHT. NO. C-1969

MAP REV. 11-16-21

C-1915

MAP REV 01-24-23
DATA BASE REV 09-15-98

CONSOLIDATED S.M.D.

C-1915

T:675:H-1

1123-1123-1915