

CITY OF MONROVIA

CITY OF

CITY

CITY

OF

DUARTE



OF

AZUSA

BRADBURY

THIS MAP IS INTENDED FOR USE ONLY AS OPERATIONS MAP BY LOS ANGELES COUNTY SEWER MAINTENANCE DISTRICTS. LOS ANGELES COUNTY EXPRESSLY DISCLAIMS ANY LIABILITY FOR ANY INACCURACIES WHICH MAY BE PRESENT IN THIS MAP.


SEE SHT. NO. E-2254

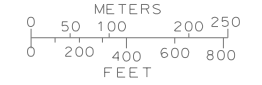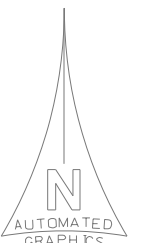

LEGEND

- ○ ○ ○ ○ CLAY SEWERS MAINTAINED BY SMD, 8" UNLESS OTHERWISE NOTED
- ⋯⋯⋯ PLASTIC SEWERS
- CONCRETE SEWERS
- CLAY SEWERS, LINED
- ⋯⋯⋯ CEMENT SEWERS, LINED
- FORCE MANS
- - - SEWERS NOT MAINTAINED BY SMD
- - - TRUNK SEWERS
- - - CITY BOUNDARY
- STANDARD MANHOLE
- △ DROP MANHOLE
- SHALLOW MANHOLE
- ◇ TRAP MANHOLE
- ⊕ WEIR MANHOLE
- C.O. CLEANOUT
- L.H. LAMP HOLE
- PUMP STATION

TOTAL MH'S THIS MAP: 104

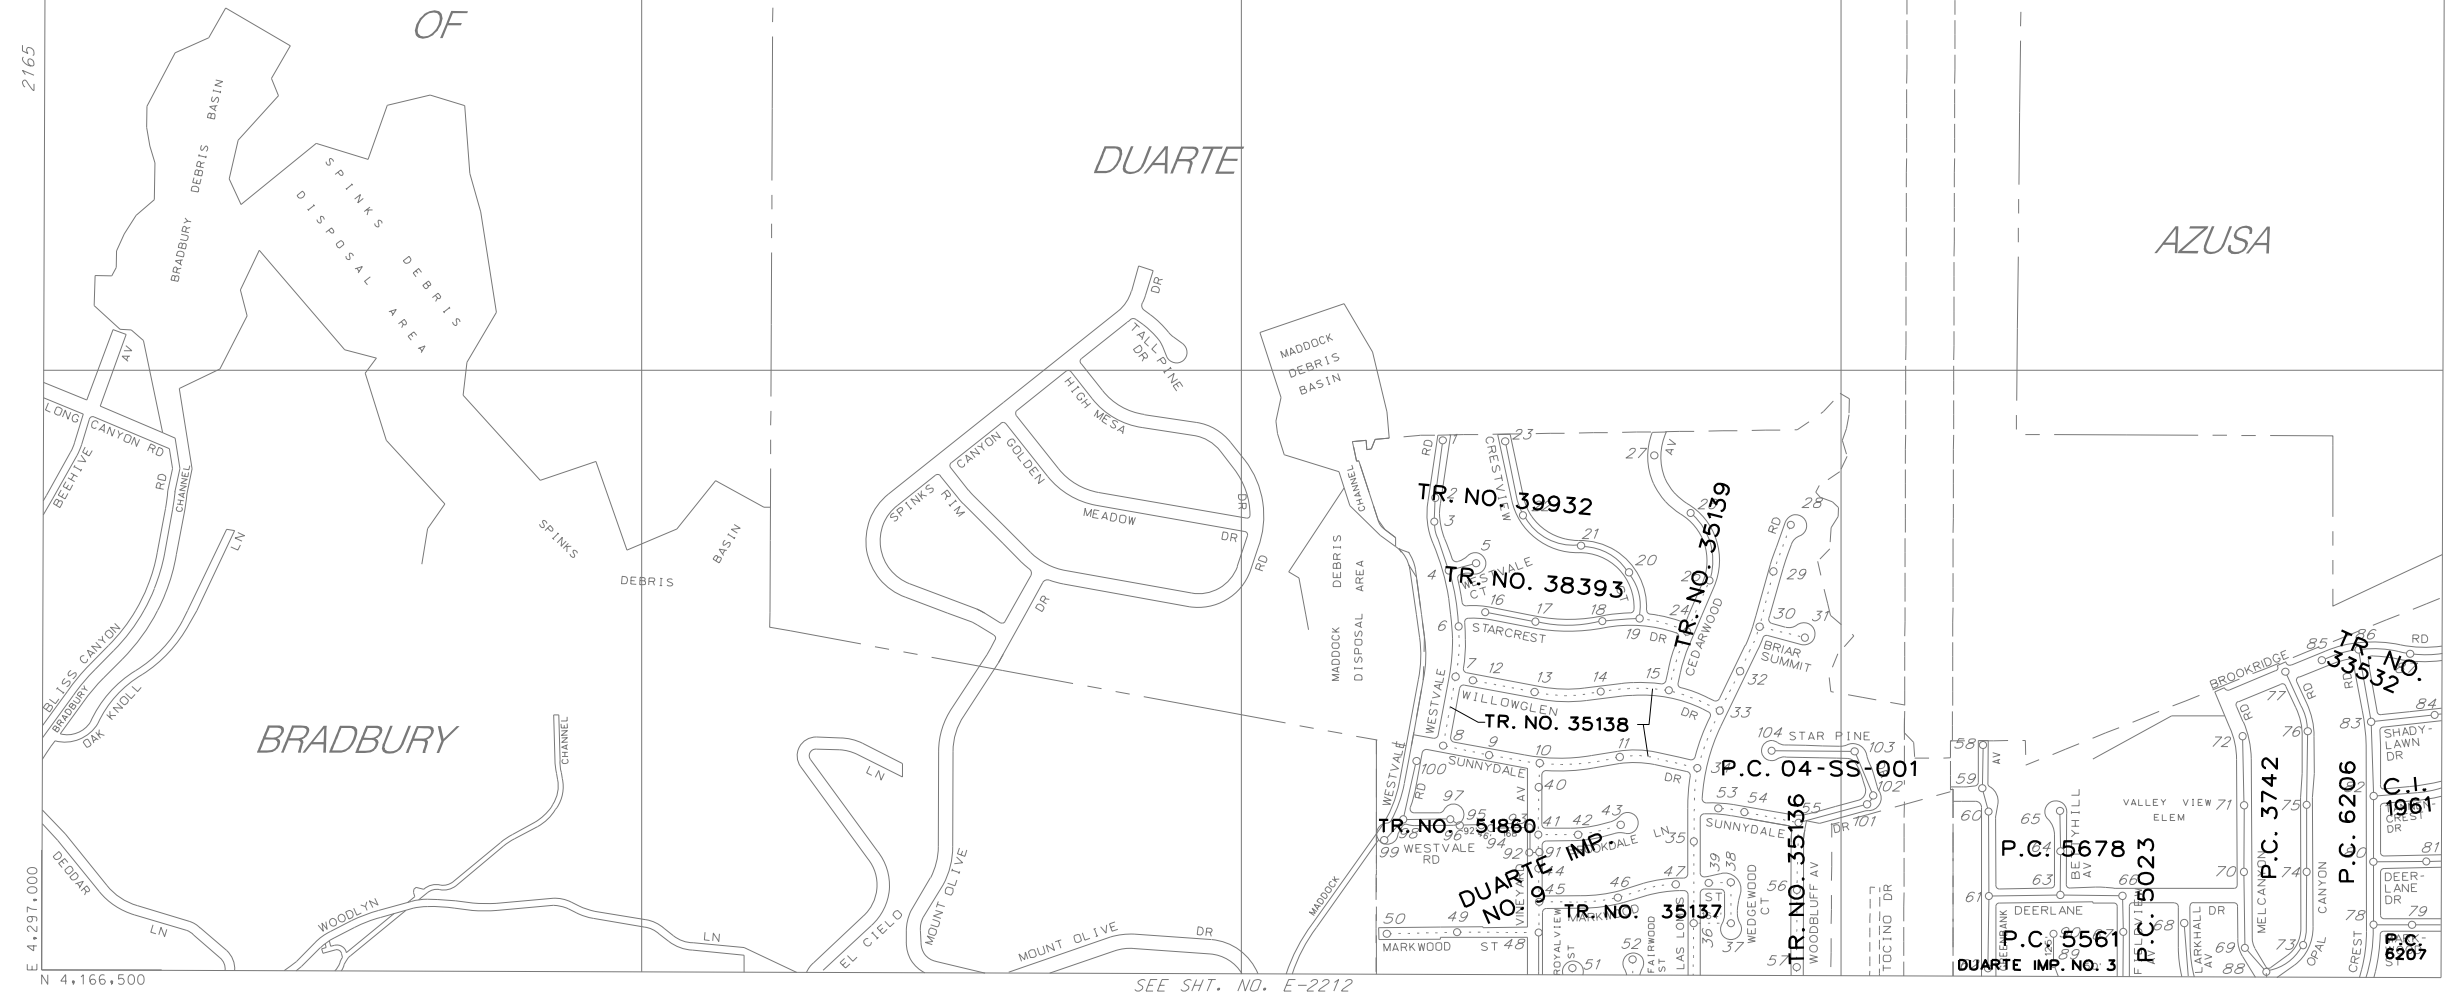

2165

LONG CANYON RD

BEETHIE AV

BLISS CANYON

BRADBURY

DAK KNOLL

DEDDAR LN

WOODLYN LN

WOODLYN LN

WOODLYN LN

WOODLYN LN

WOODLYN LN

WOODLYN LN

WOODLYN LN

WOODLYN LN

WOODLYN LN

SEE SHT. NO. E-2212

MAP REV. 01-22-13

E-2211

MAP REV 01-22-13
DATA BASE REV 01-27-89

CONSOLIDATED S.M.D.

E-2211

T:568:02

1427-1529-2211